

Notes:  
 All dimensions are in centimeters.  
 The architect is not responsible for the accuracy of the information provided in this document.  
 The architect is not responsible for the accuracy of the information provided in this document.  
 The architect is not responsible for the accuracy of the information provided in this document.



Notes:  
 ALL DIMENSIONS ARE IN CENTIMETERS  
 ALL DIMENSIONS ARE IN CENTIMETERS  
 ALL DIMENSIONS ARE IN CENTIMETERS

SHARJAH MUNICIPALITY  
 قسم التخطيط العمراني  
 (Architectural approved)  
 تاريخ: ١٠/١٠/٢٠١٦




| NO. | DATE       | REVISION          |
|-----|------------|-------------------|
| 1   | 10/10/2016 | ISSUED FOR PERMIT |
| 2   | 10/10/2016 | ISSUED FOR PERMIT |
GAMBERT  
 ARCHITECTS & ENGINEERS  
 P.O. BOX 10000, AL KHAYMA, U.A.E.  
 TEL: 06-5511111, FAX: 06-5511112  
 WWW.GAMBERT.AE

TYPICAL FLOOR PLAN  
 (LEVEL 26)

| NO. | DATE       | REVISION          |
|-----|------------|-------------------|
| 1   | 10/10/2016 | ISSUED FOR PERMIT |
| 2   | 10/10/2016 | ISSUED FOR PERMIT |
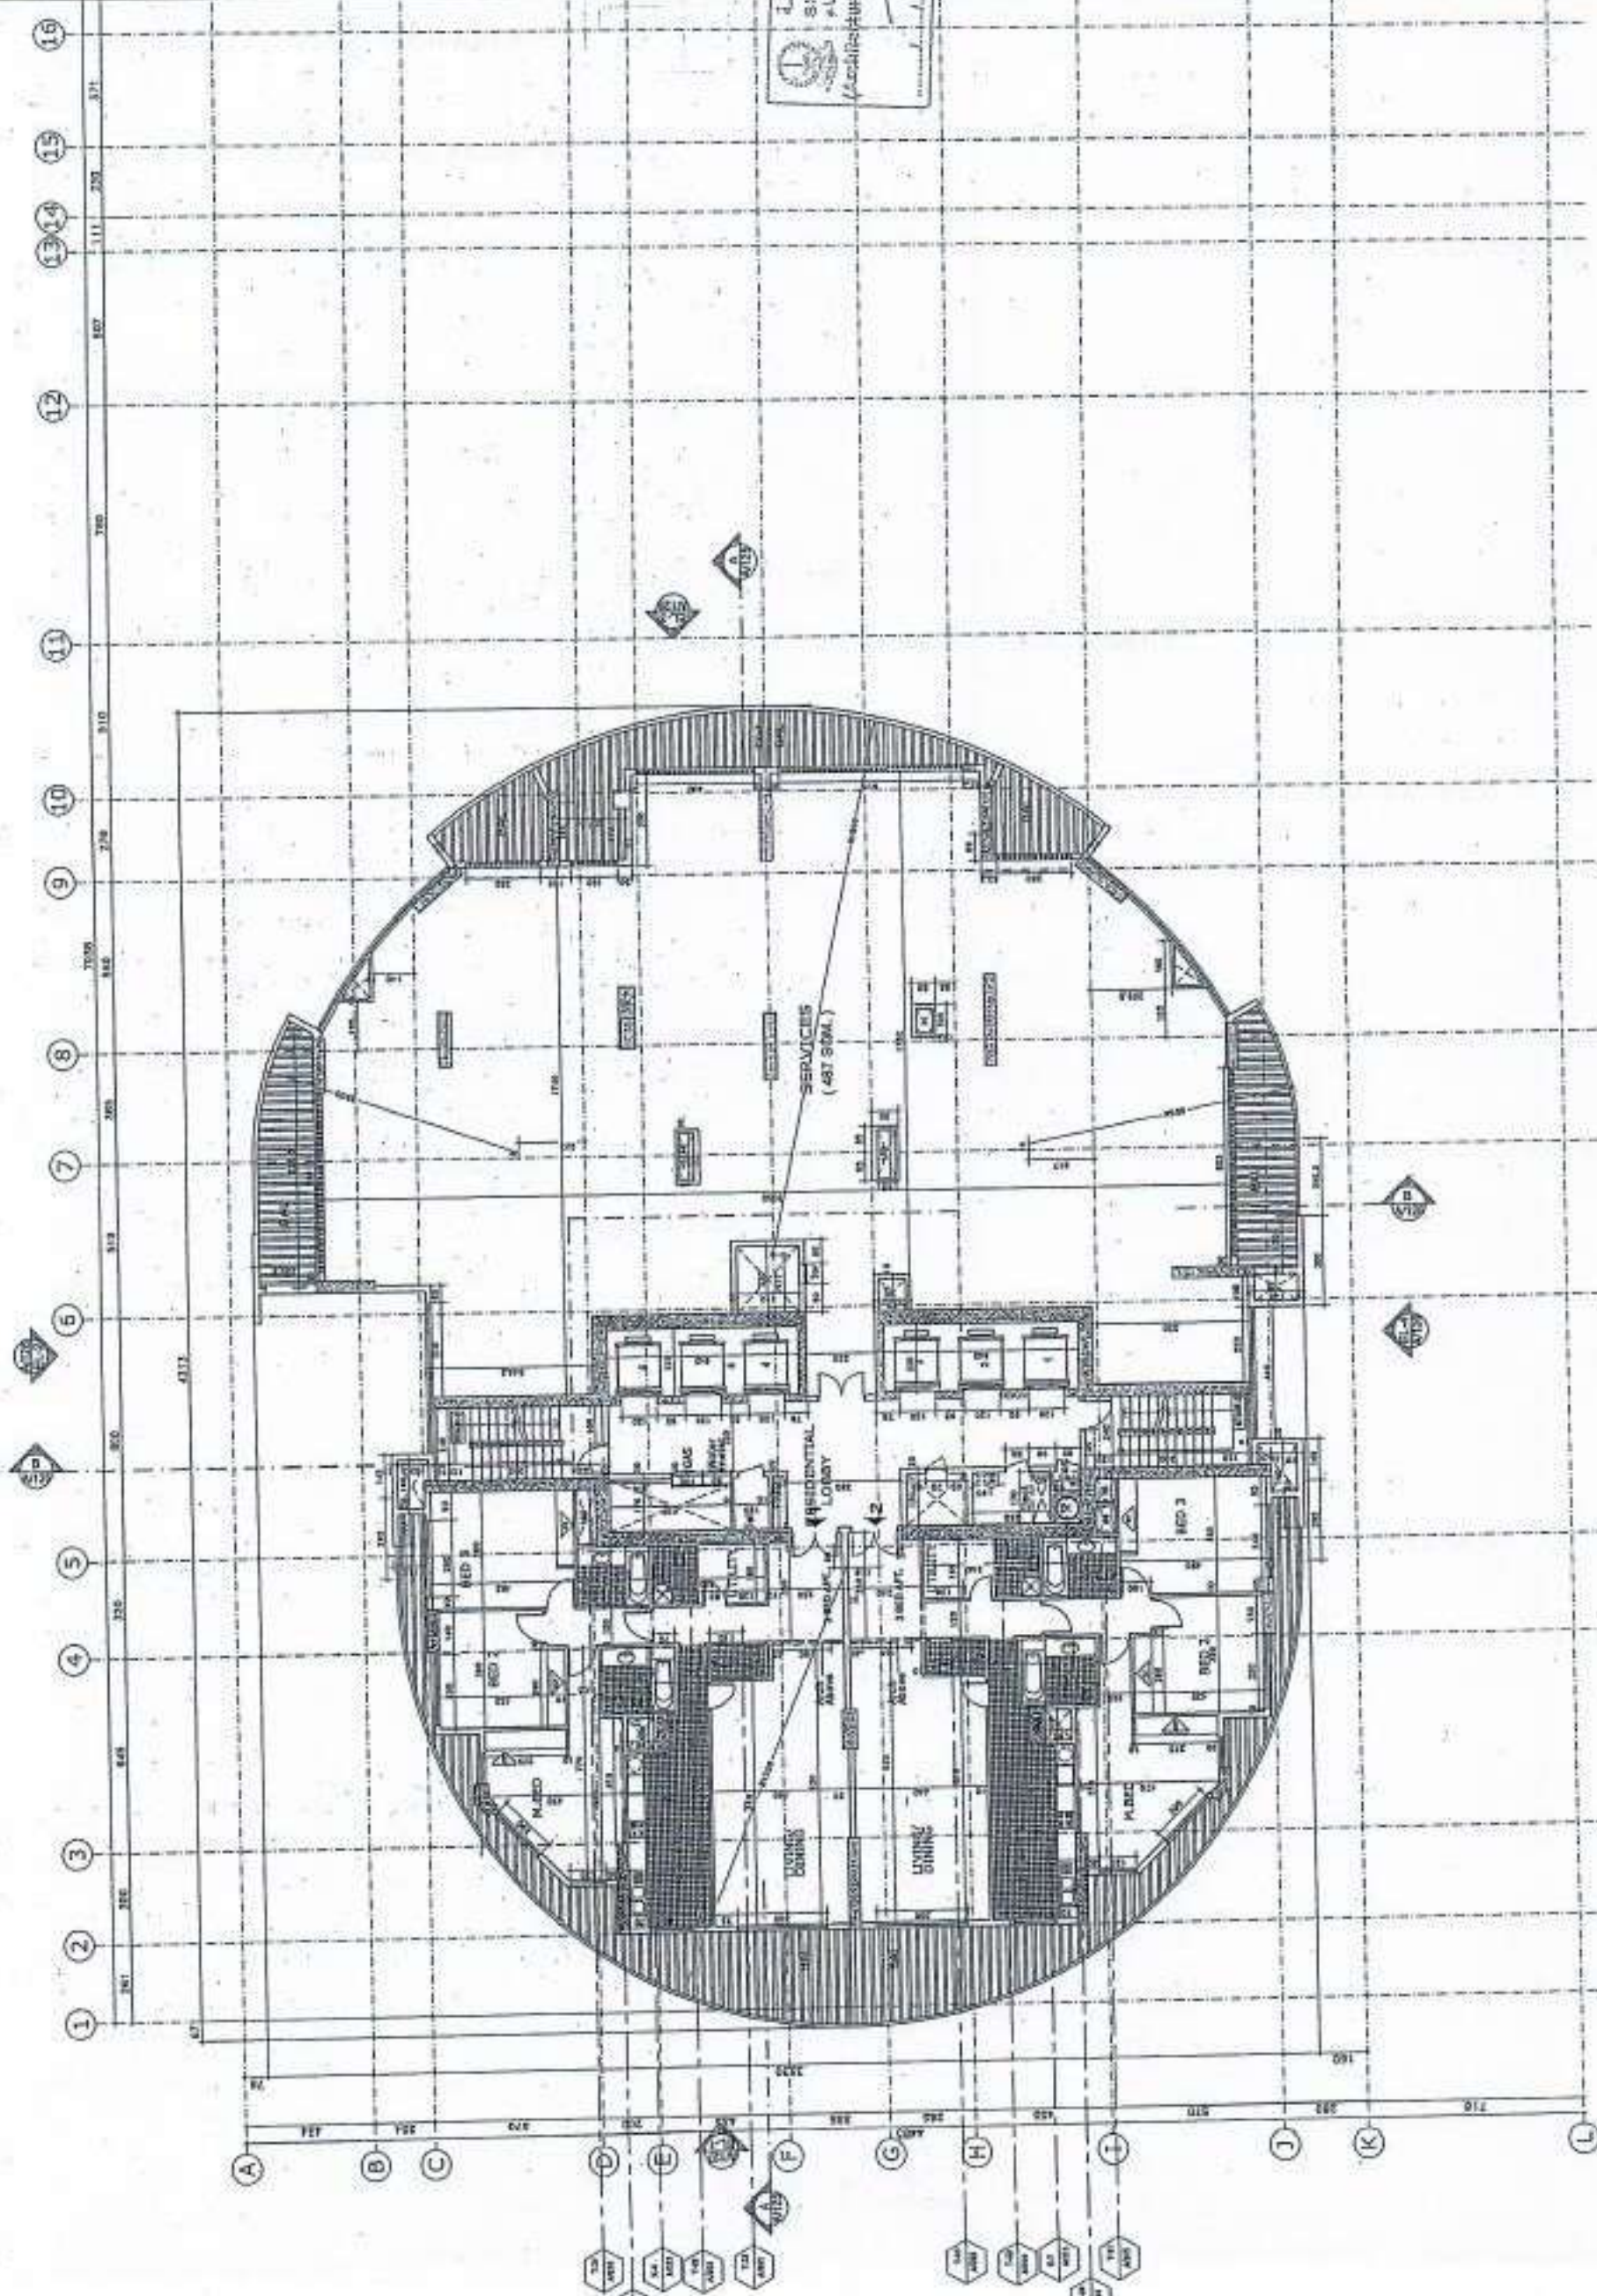



Color: \_\_\_\_\_

SHARJAH MUNICIPALITY  
مجلس بلدية الشارقة  
Sharjah Municipality (approved)  
شارجة

[illegible]

**GAMBERT**  
CONSTRUCTION CONSULTING AND ENGINEERING  
P.O. Box 1019, Seattle, W.A. 98101  
Tel: 206/465-0100 Fax: 206/465-0099  
E-mail: gembert@comcast.net

TYPICAL FLOOR PLAN  
(LEVEL 29 TO 30)

|          |          |          |         |
|----------|----------|----------|---------|
| DATE     | TIME     | TESTER   | REMARKS |
| 10/10/77 | 10:00 AM | J. J. J. | OK      |



NOTE:  
 All drawings of this building are the property of  
 the architect and shall remain confidential.  
 and it is hereby prohibited to be copied, reproduced,  
 or used in any way without the written consent of the  
 architect. Any violation of this prohibition shall be  
 considered a breach of contract and shall be  
 subject to legal action.




NOTE:  
 ALL DIMENSIONS SHALL BE IN METERS  
 UNLESS OTHERWISE SPECIFIED


APPROVED  
 (Architectural approved)  
 [Signature]  
 [Stamp]



|   |                      |
|---|----------------------|
| PROPOSED G+M+50 TOWER<br>SHARJAH   |                      |
| DATE: 2008   | DESIGNER: ALQANAN    |
| GAMBERT<br>ARCHITECTS INTERIORS AND EXTERIORS<br>P.O. BOX 12714, Sharjah, U.A.E.<br>Tel: 06-26666666 / 06-26666667<br>Fax: 06-26666668<br>Email: gambia@gbert.com |                      |
| TYPICAL FLOOR PLAN<br>(LEVEL 39 TO 40)   |                      |
| SCALE: 1:500   | DATE: 2008           |
| BY: [Signature]   | CHECKED: [Signature] |
| DATE: 2008   | DATE: 2008           |

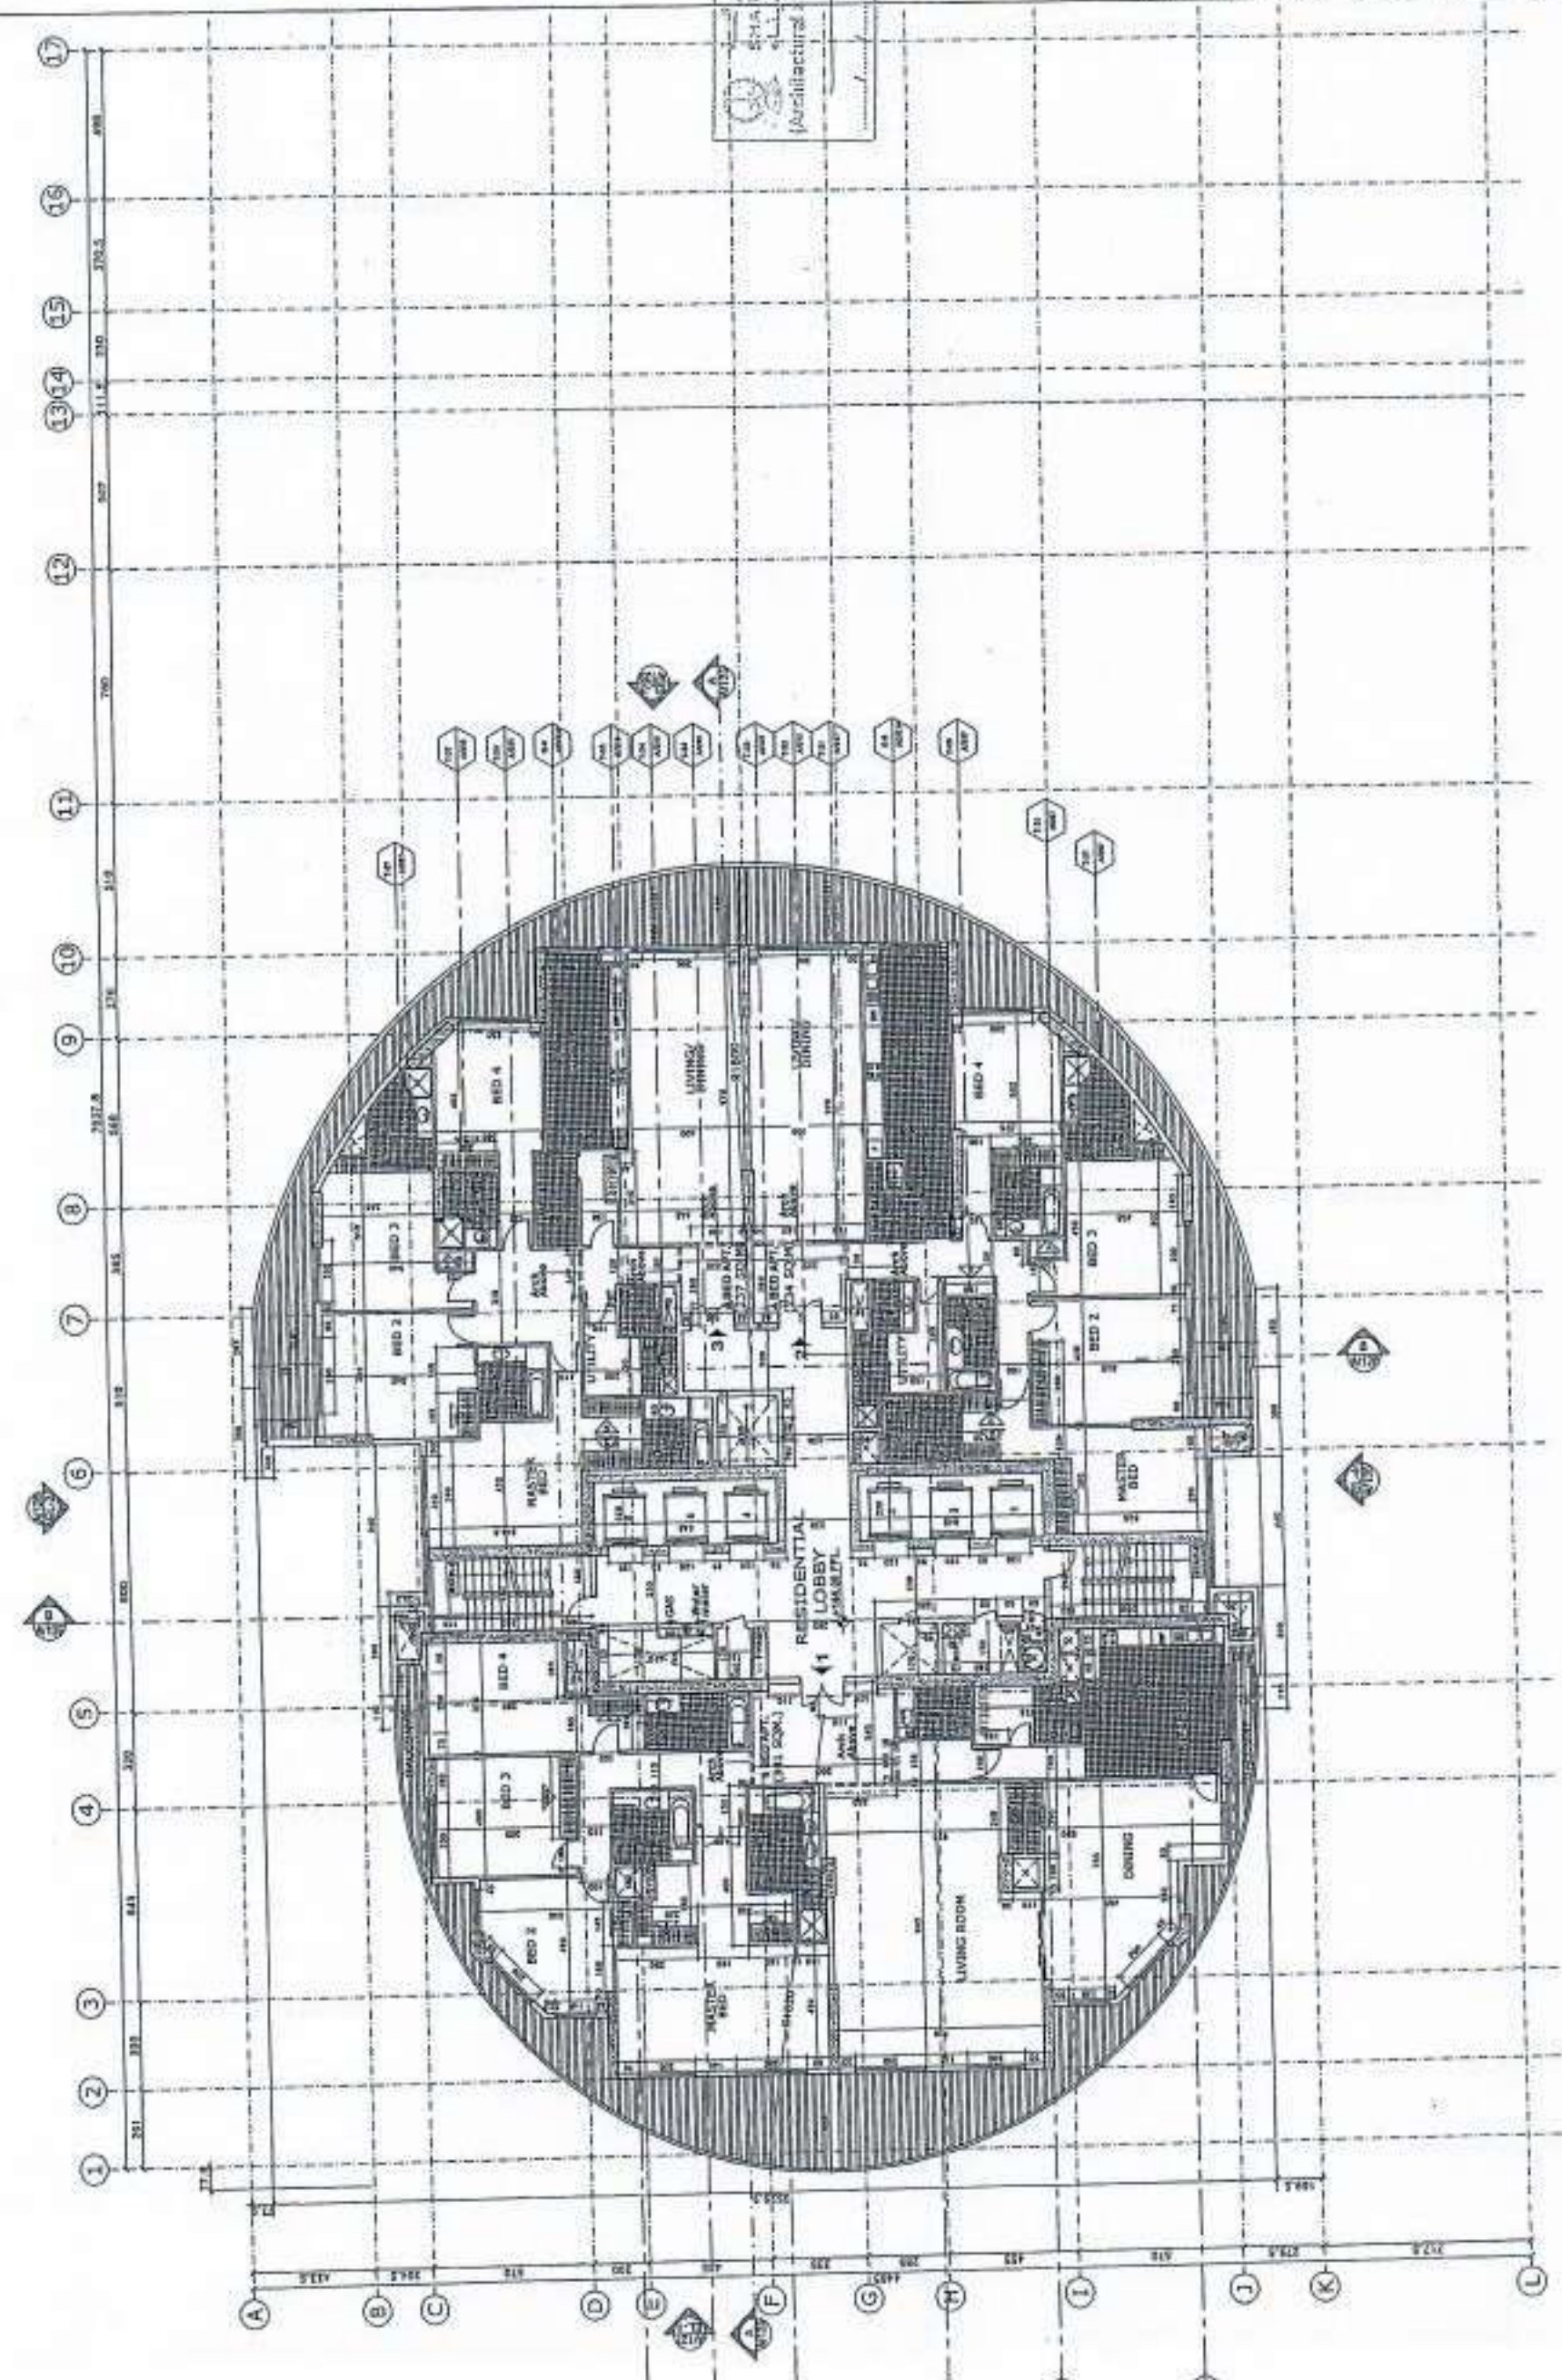

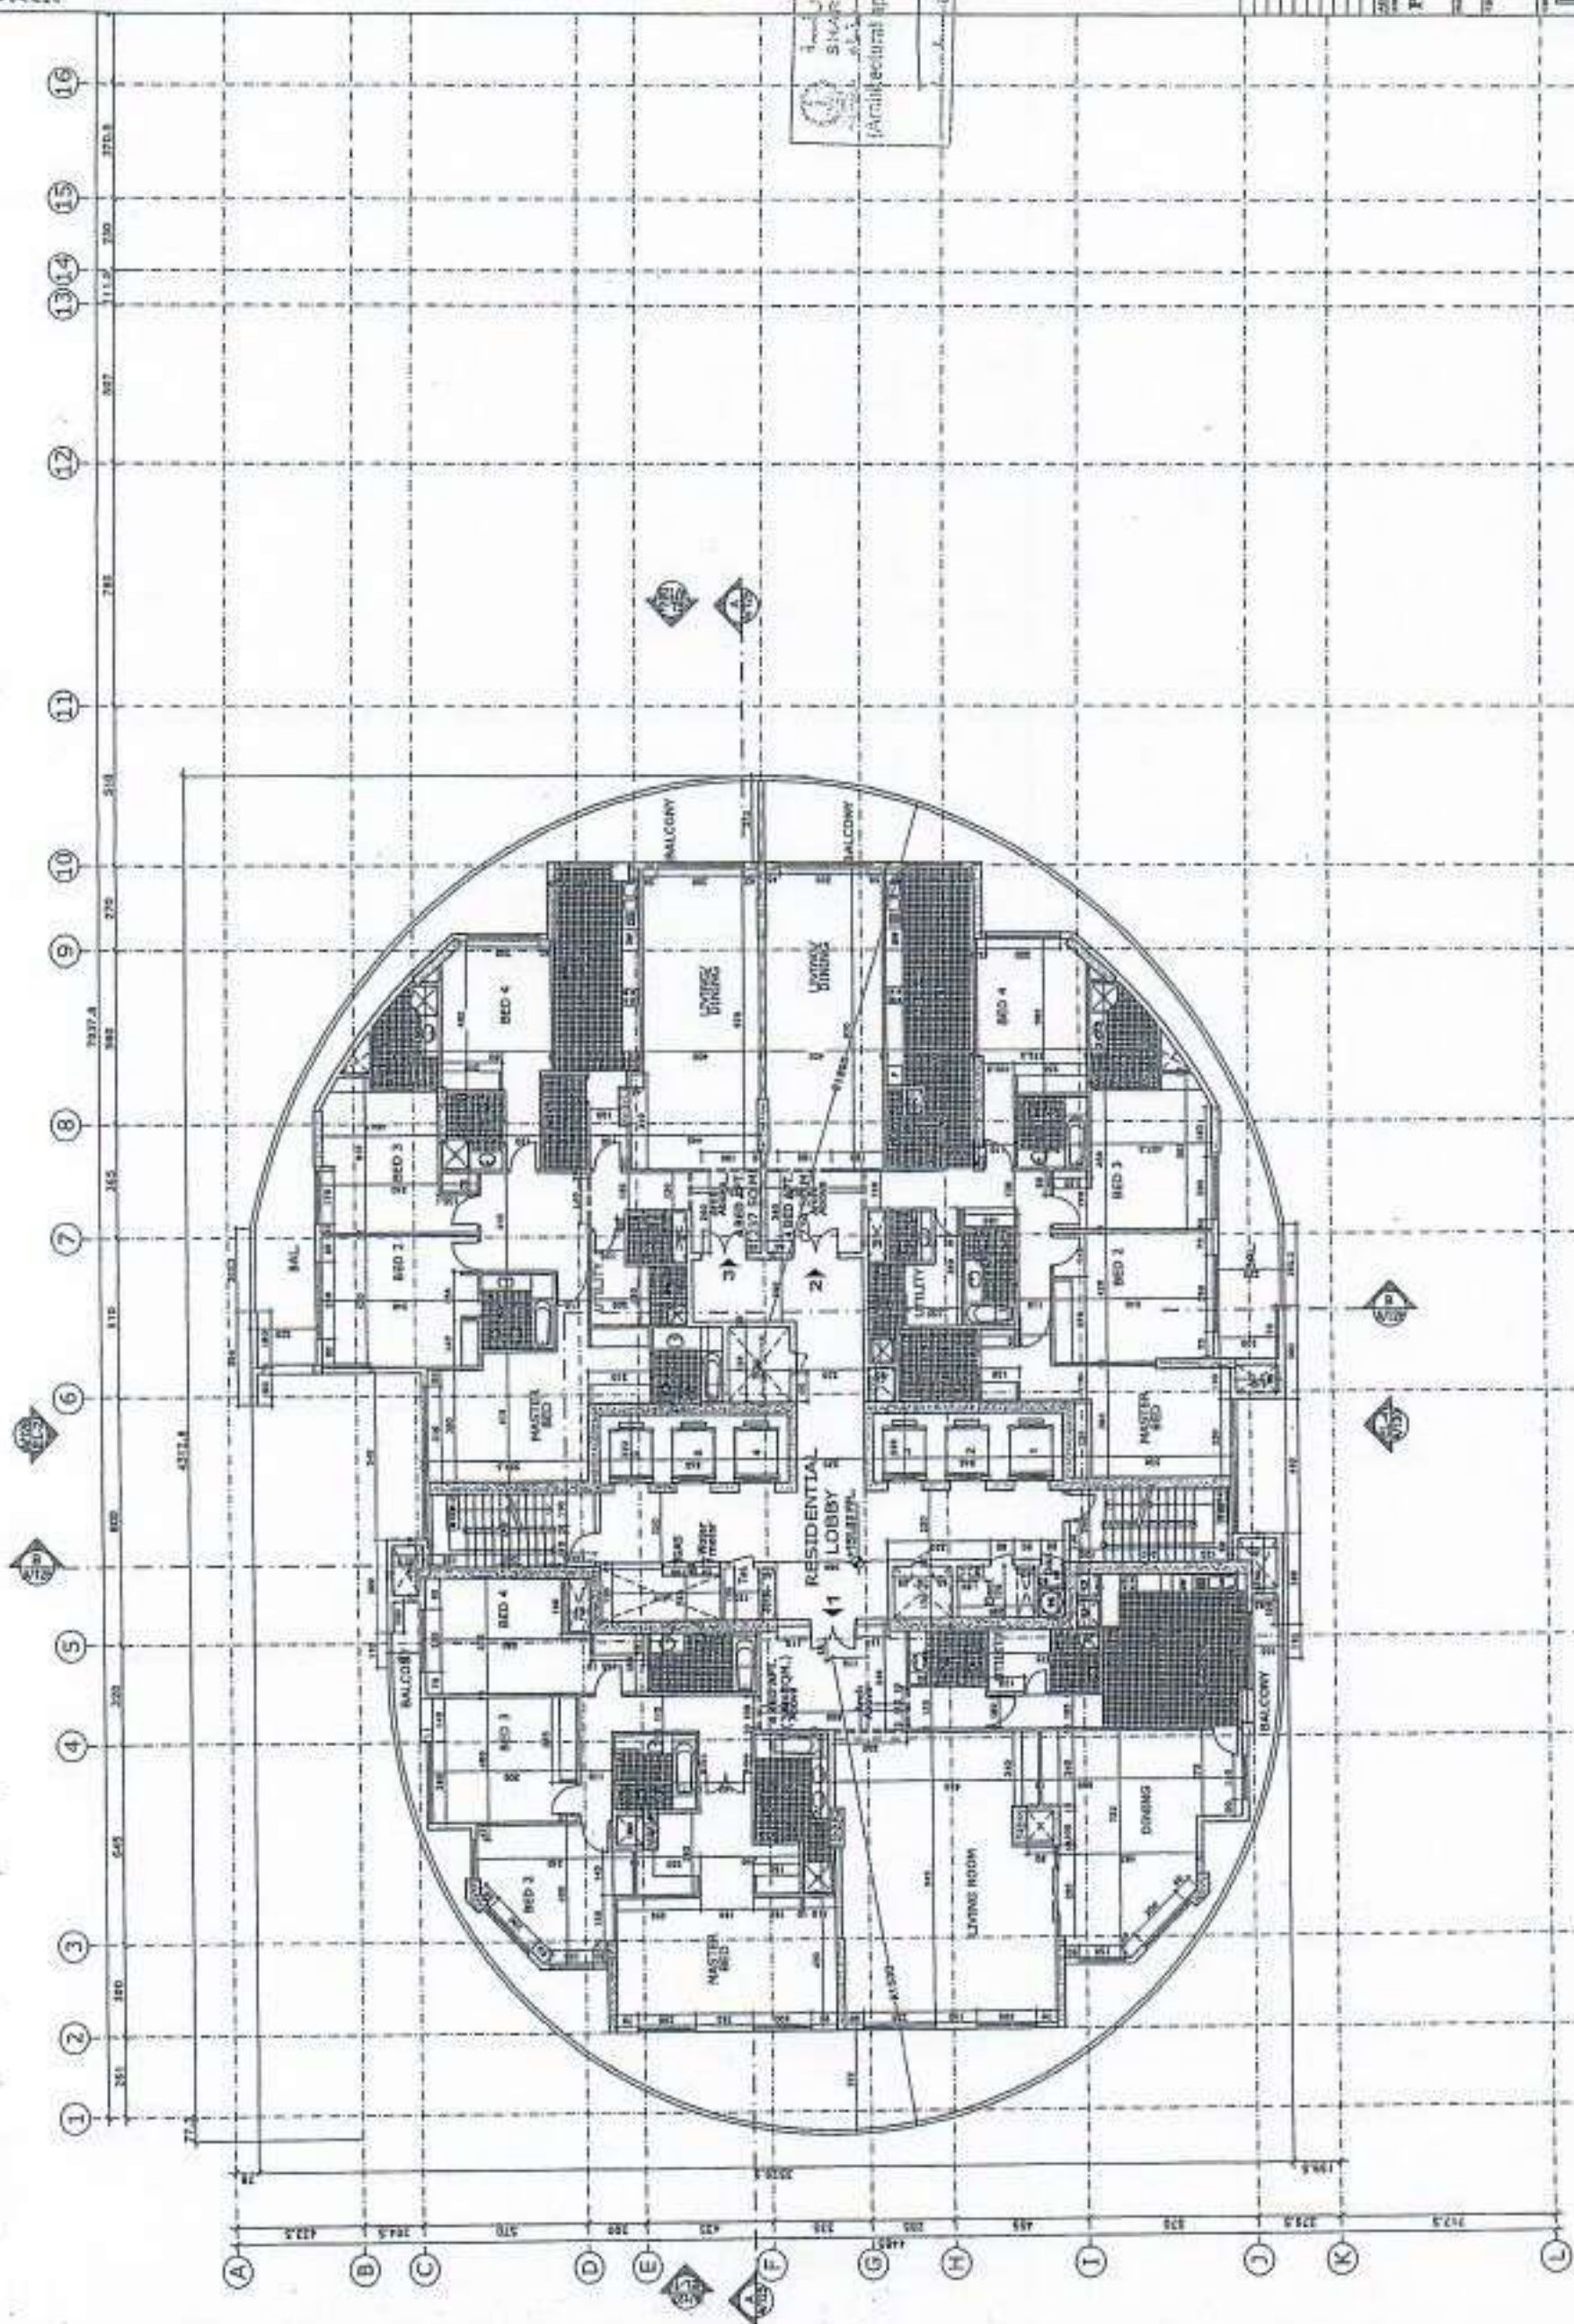

[illegible]




 بلدية العرشية الجورة  
 ARCHIADES MUNICIPALITY  
 بلدية العرشية الجورة  
 Archiades Jura approved

[illegible]

# PROPOSED G+M+50 TOWER SEARJAH

[illegible]

**GAMBERT**

FIGURE 10-11  
TYPICAL FLOOR PLAN  
LEVEL 09- LOWER PENT HOUSE2

[illegible]




NOTE:  
 All dimensions are in centimeters.  
 All dimensions are in centimeters.  
 All dimensions are in centimeters.



SHARJAH MUNICIPALITY  
 (Architectural approved)

|   |                         |
|---|-------------------------|
| PROPOSED G+M+50 TOWER<br>SHARJAH                                                                                           |                         |
| DATE: 12/2014   | SCALE: 1/200            |
| GAMBERT<br>ARCHITECTS & ENGINEERS<br>P.O. BOX 1010, SHARJAH, U.A.E.<br>TEL: 06-52811111 FAX: 06-52811112<br>WWW.GAMBERT.AE |                         |
| TYPICAL FLOOR PLAN<br>(LEVEL 50-UPPER PENT HOUSE)                                                                          |                         |
| DATE: 12/2014   | SCALE: 1/200            |
| PROJECT: 50-UPPER PENT HOUSE                                                                                               | NO: 50-UPPER PENT HOUSE |

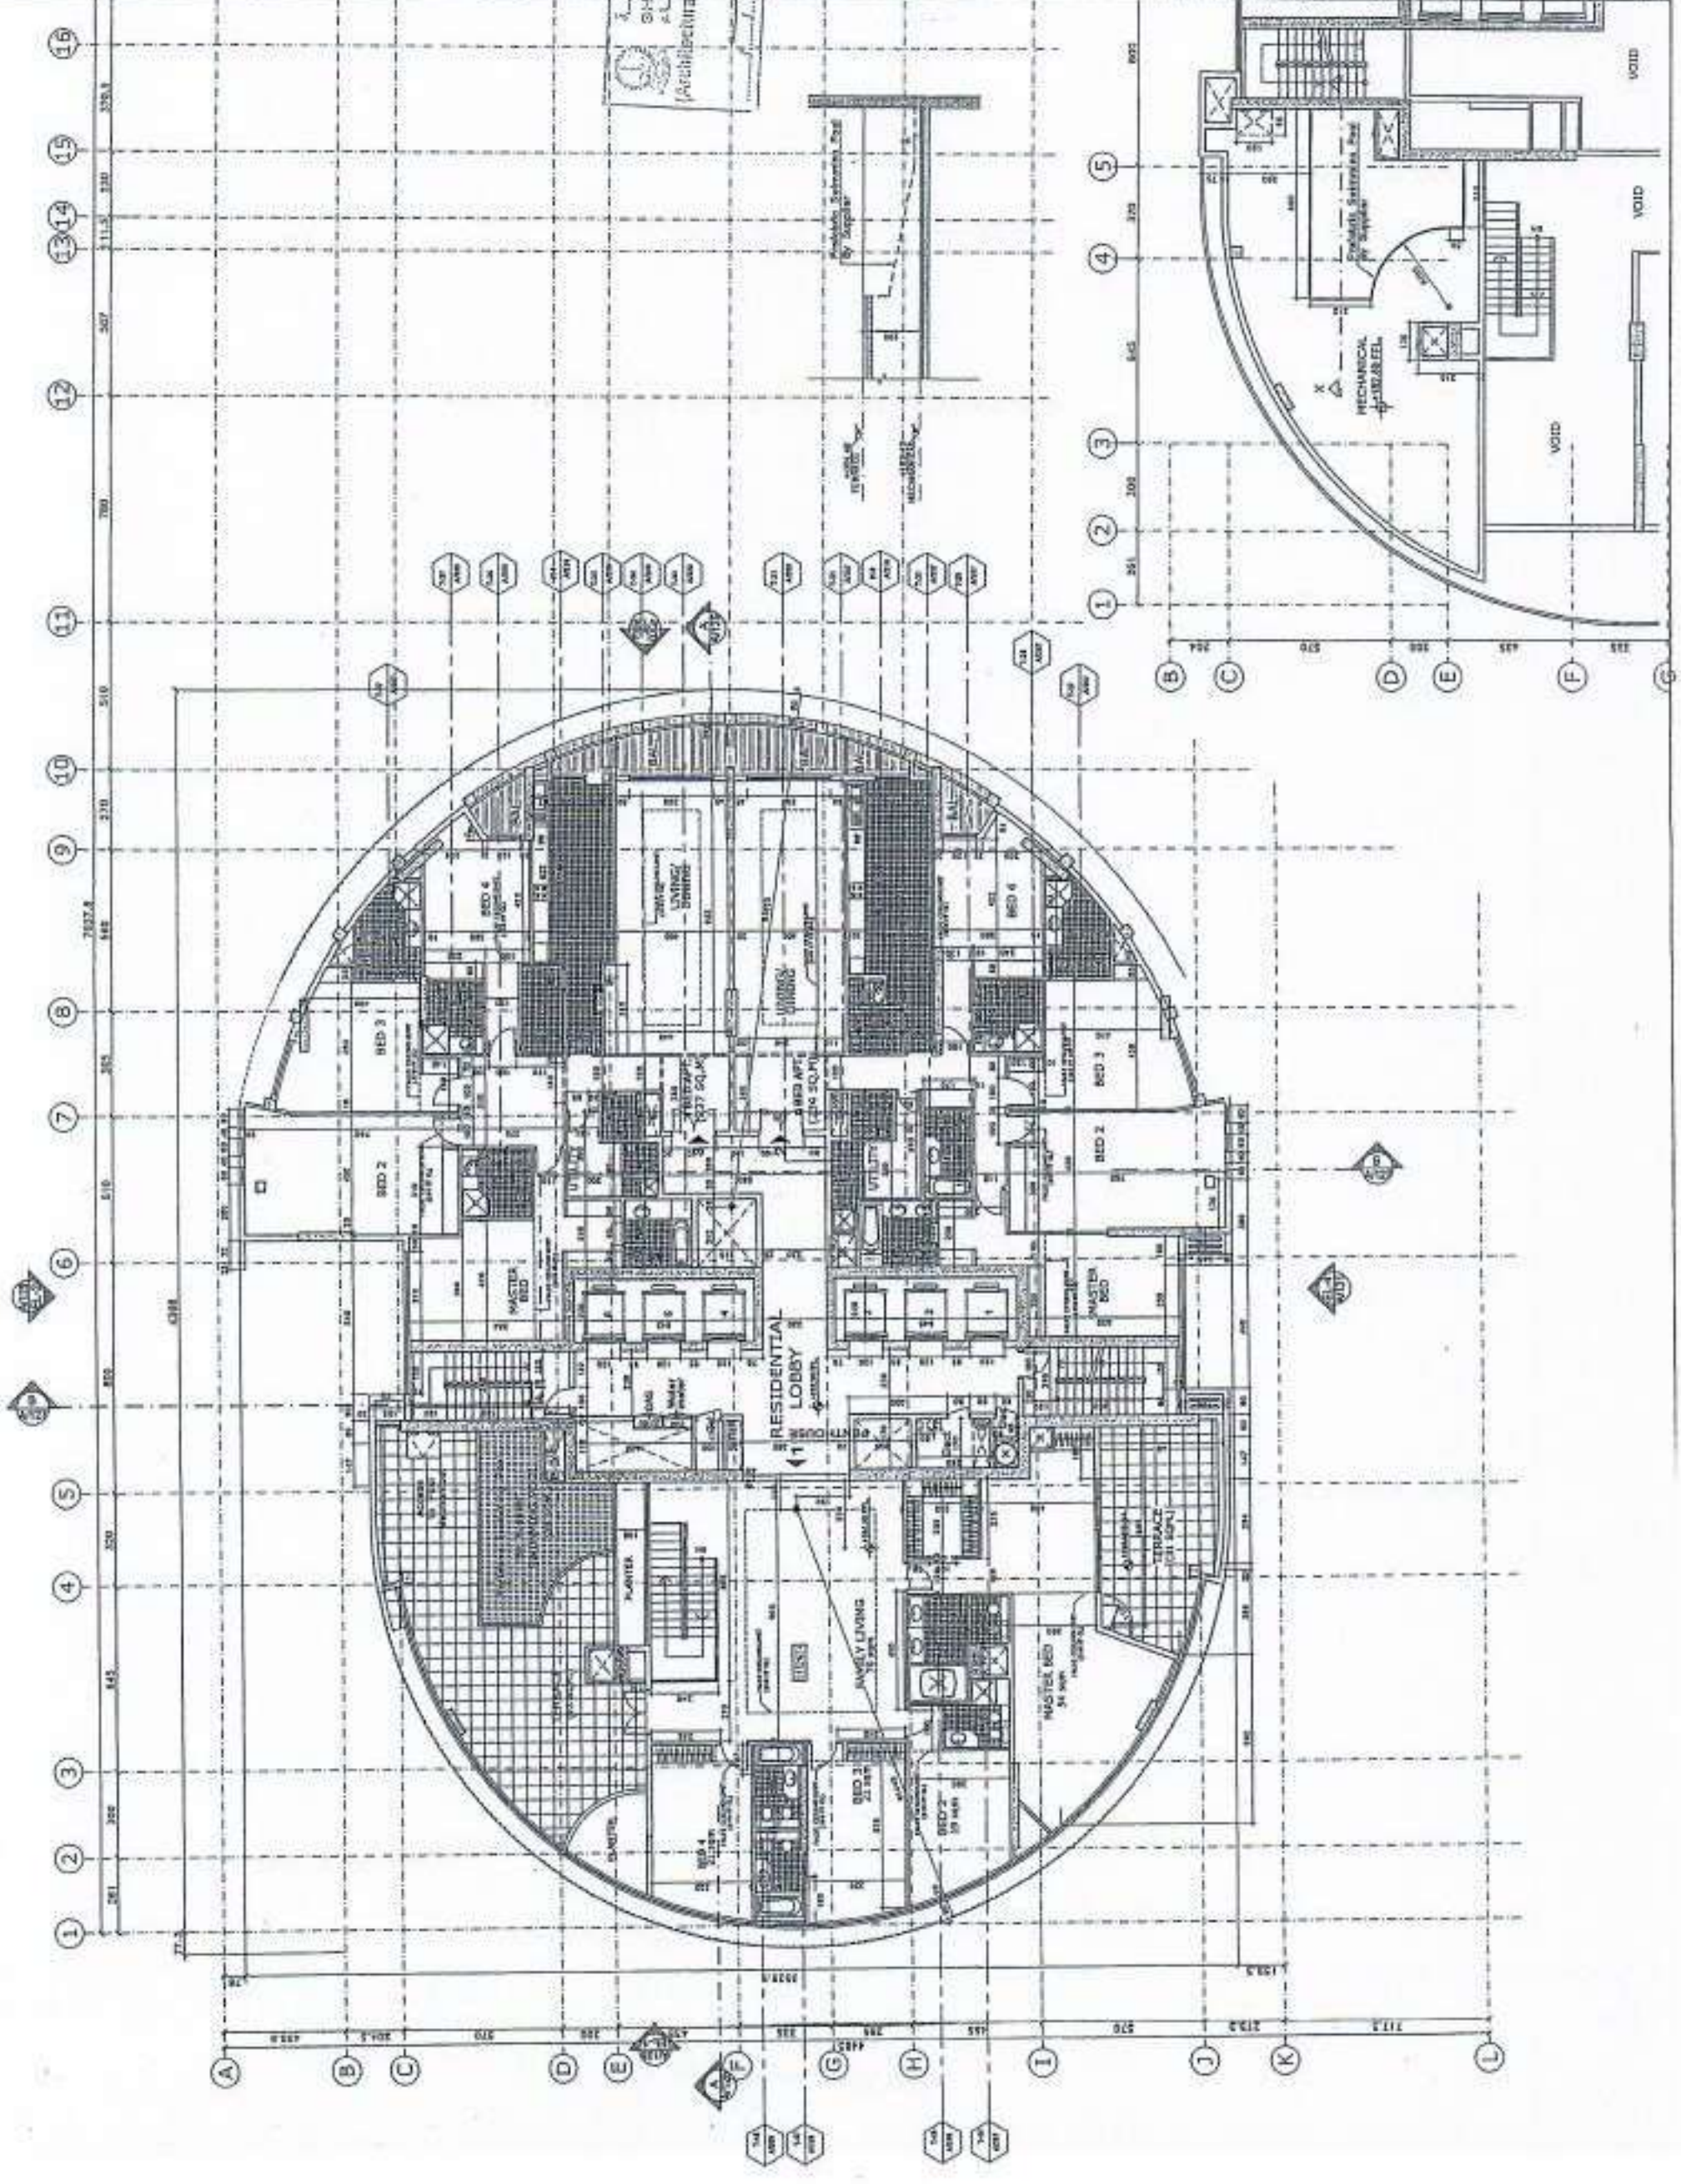



Notes:  
 All dimensions are in meters and are given in the project and the approved drawings. The architect and the engineer are not responsible for the accuracy of the dimensions shown on the drawings.



SHARJAH MUNICIPALITY  
 (Architectural Approval)  
 10/10/2010




|                  |                                  |
|------------------|----------------------------------|
| PROJECT NO.      | 12006                            |
| CLIENT           | ALJAHAN                          |
| DESIGNER         | GAMBERT                          |
| DATE             | 10/10/2010                       |
| SCALE            | 1:100                            |
| PROJECT NAME     | PROPOSED G+M+50 TOWER<br>SHARJAH |
| PROJECT LOCATION | SHARJAH                          |
| PROJECT NO.      | 12006                            |
| CLIENT           | ALJAHAN                          |
| DESIGNER         | GAMBERT                          |
| DATE             | 10/10/2010                       |
| SCALE            | 1:100                            |
| PROJECT NAME     | PROPOSED G+M+50 TOWER<br>SHARJAH |
| PROJECT LOCATION | SHARJAH                          |

**GAMBERT**  
 ARCHITECTS & ENGINEERS  
 P.O. BOX 12006, SHARJAH, U.A.E.  
 TEL: 06-528-12006  
 FAX: 06-528-12007  
 E-MAIL: gmbert@sharjah.gov.ae

**ROOF PLAN  
 (MECHANICAL)**  
 (+187.98 S.S.L.)

Scale: 1:100  
 Date: 10/10/2010  
 Project No: 12006  
 Client: ALJAHAN  
 Designer: GAMBERT

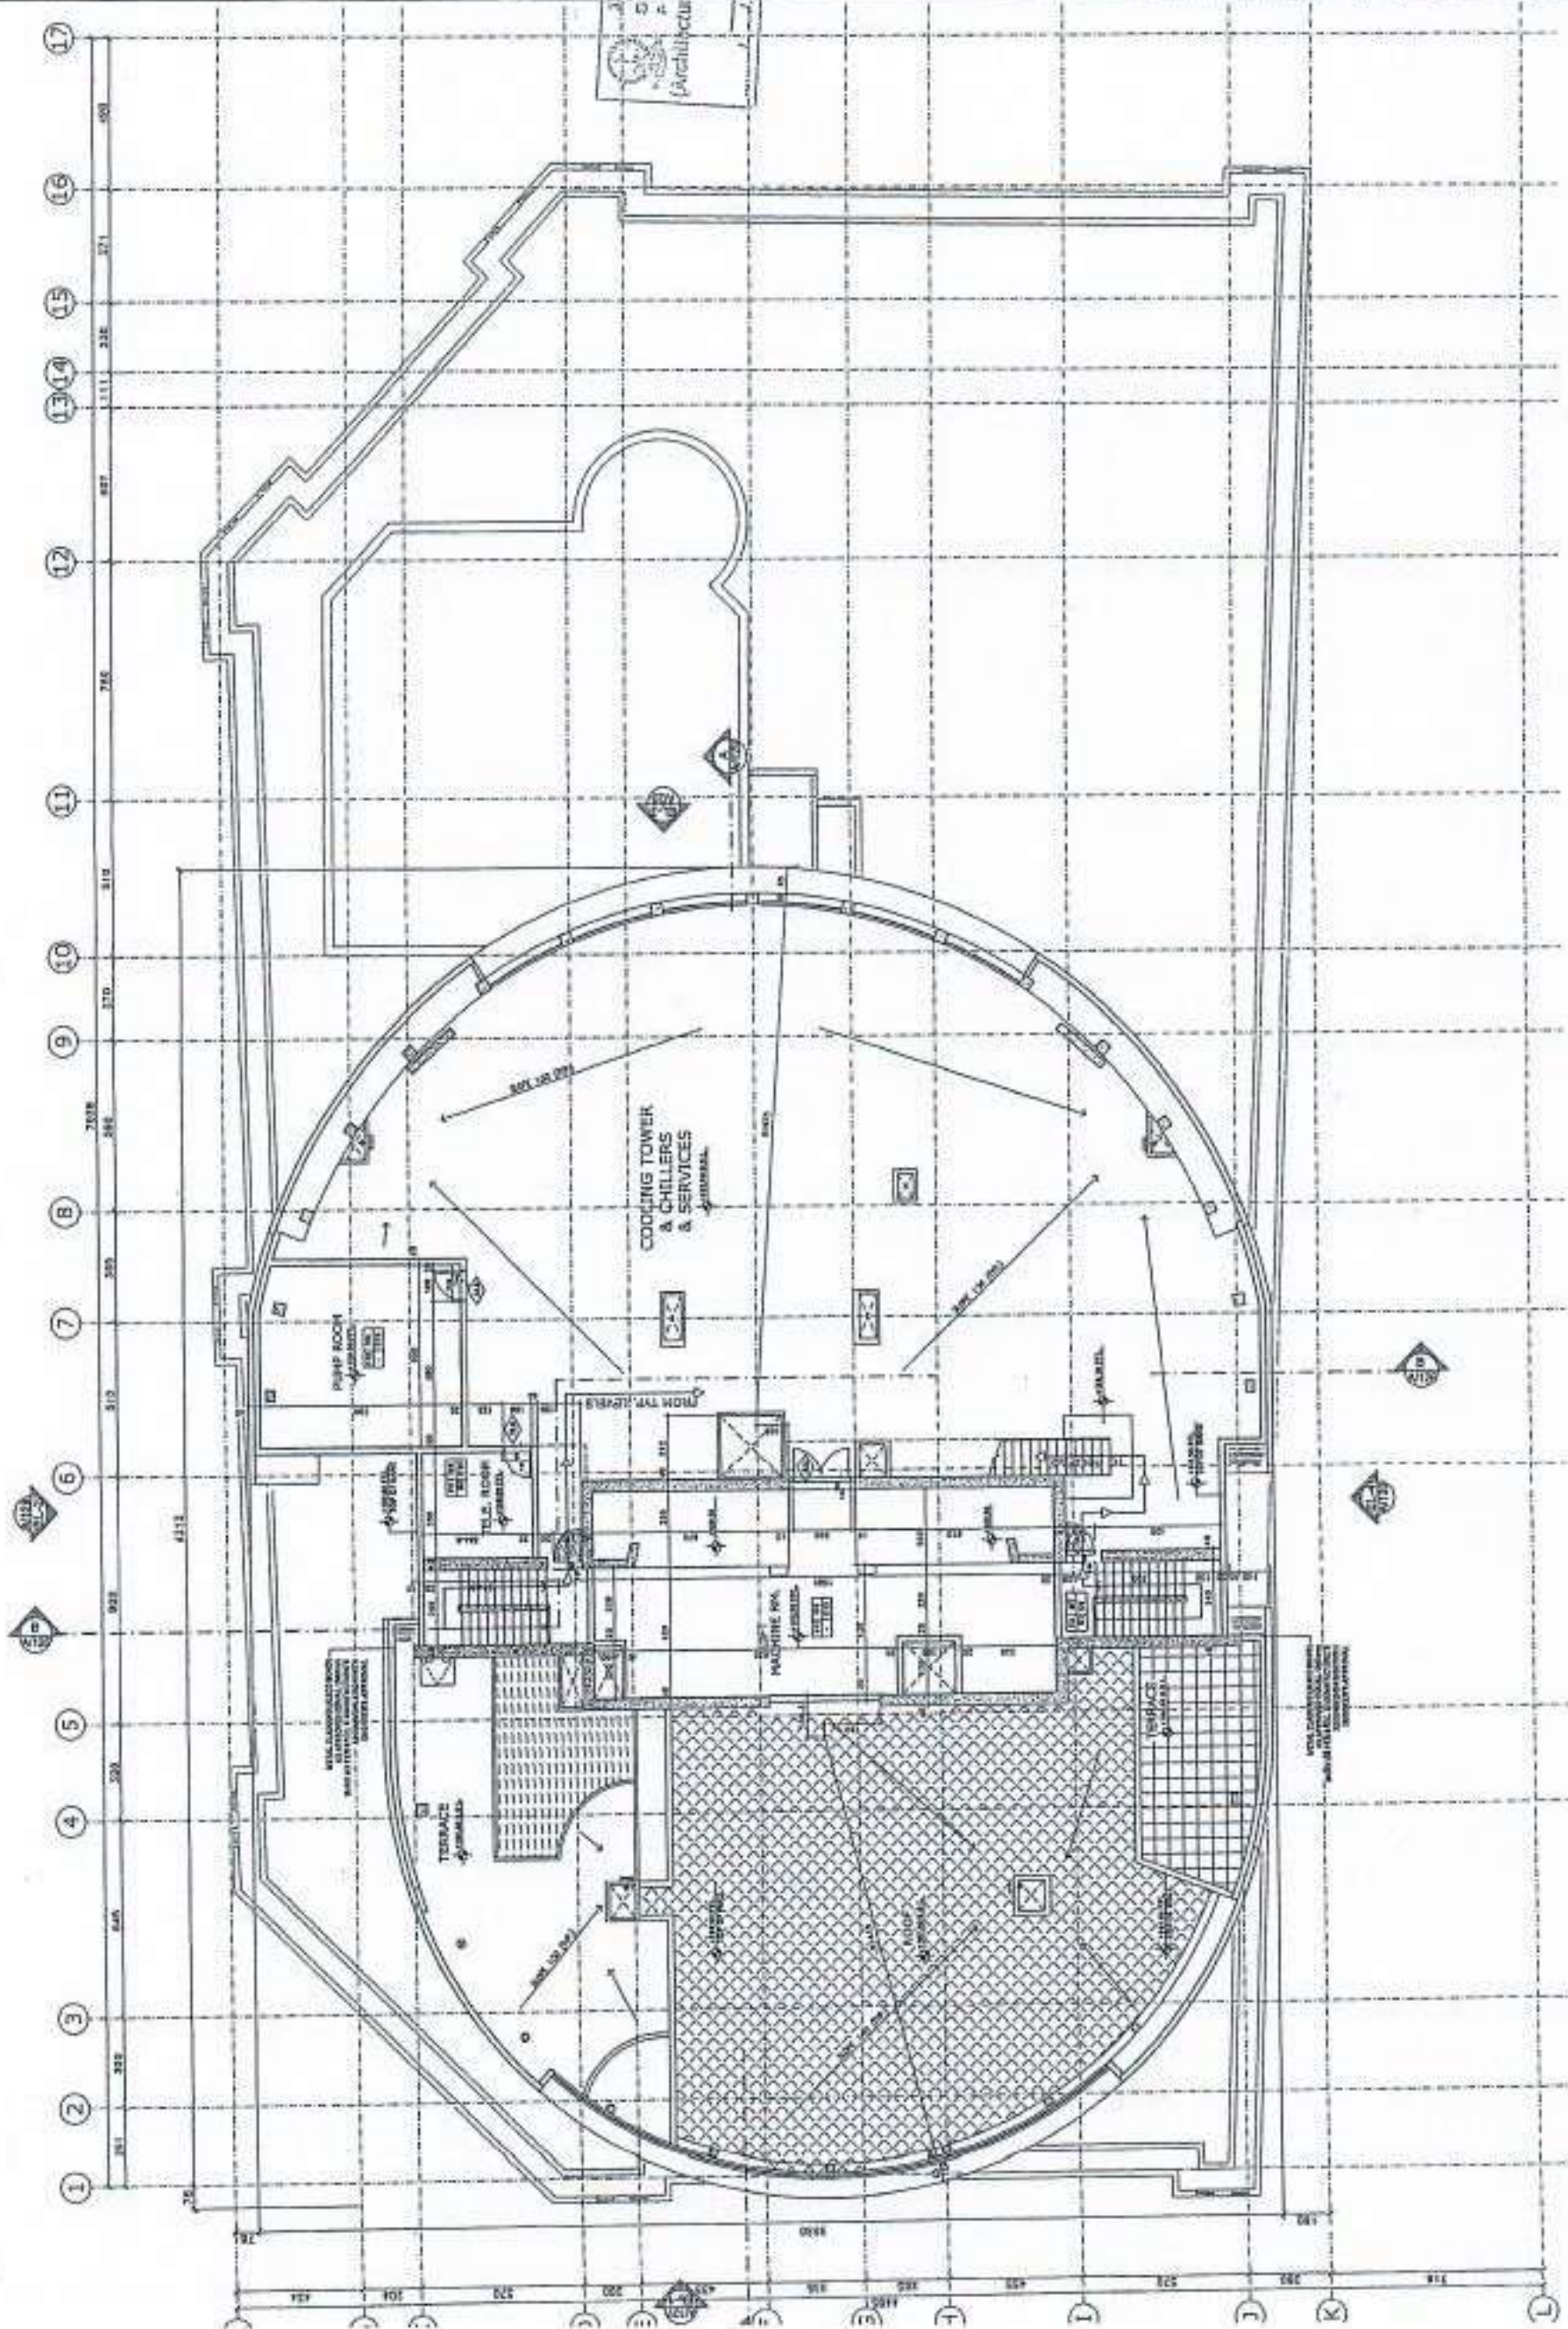



World Bank

• ALL GRADUATIONS ARE VIRTUAL




 بلدية الشارقة  
 SHARJAH MUNICIPALITY  
 شارجه

**Individuals approve**

[illegible]

PROPOSED G+M+50 TOWED  
SHEARJAH

|  | Patient's<br>signature | Date |
|--|------------------------|------|
|  |                        |      |



GAMBERT

Printed in the United Kingdom  
All rights reserved

ROOF PLAN  
HELIPAD ACCESS PLAN


[illegible]



Notes:  
 1. All dimensions are in centimeters.  
 2. The architect is not responsible for the construction of the building.  
 3. The architect is not responsible for the construction of the building.  
 4. The architect is not responsible for the construction of the building.



المجلس البلدي  
 بلدية دبي  
 قسم التخطيط  
 رقم: 123456789  
 تاريخ: 12/12/2023

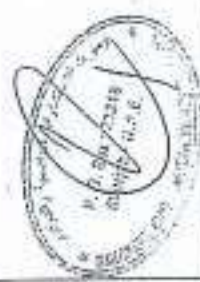


PROPOSED G+M+50 TOWER  
 SHARJAH

GAMBERT  
 CONSULTING ENGINEERS AND ARCHITECTS  
 P.O. BOX 12345, SHARJAH, U.A.E.  
 TEL: 06-22345678 FAX: 06-22345679  
 WWW.GAMBERT.AE

TOP ROOF PLAN  
 (+197.40)


|          |                       |             |            |
|----------|-----------------------|-------------|------------|
| SCALE    | 1:100                 | DATE        | 12/12/2023 |
| PROJECT  | PROPOSED G+M+50 TOWER | NO.         | 123456789  |
| CLIENT   | SHARJAH MUNICIPALITY  | DESIGNER    | GAMBERT    |
| LOCATION | SHARJAH, U.A.E.       | APPROVED BY |            |

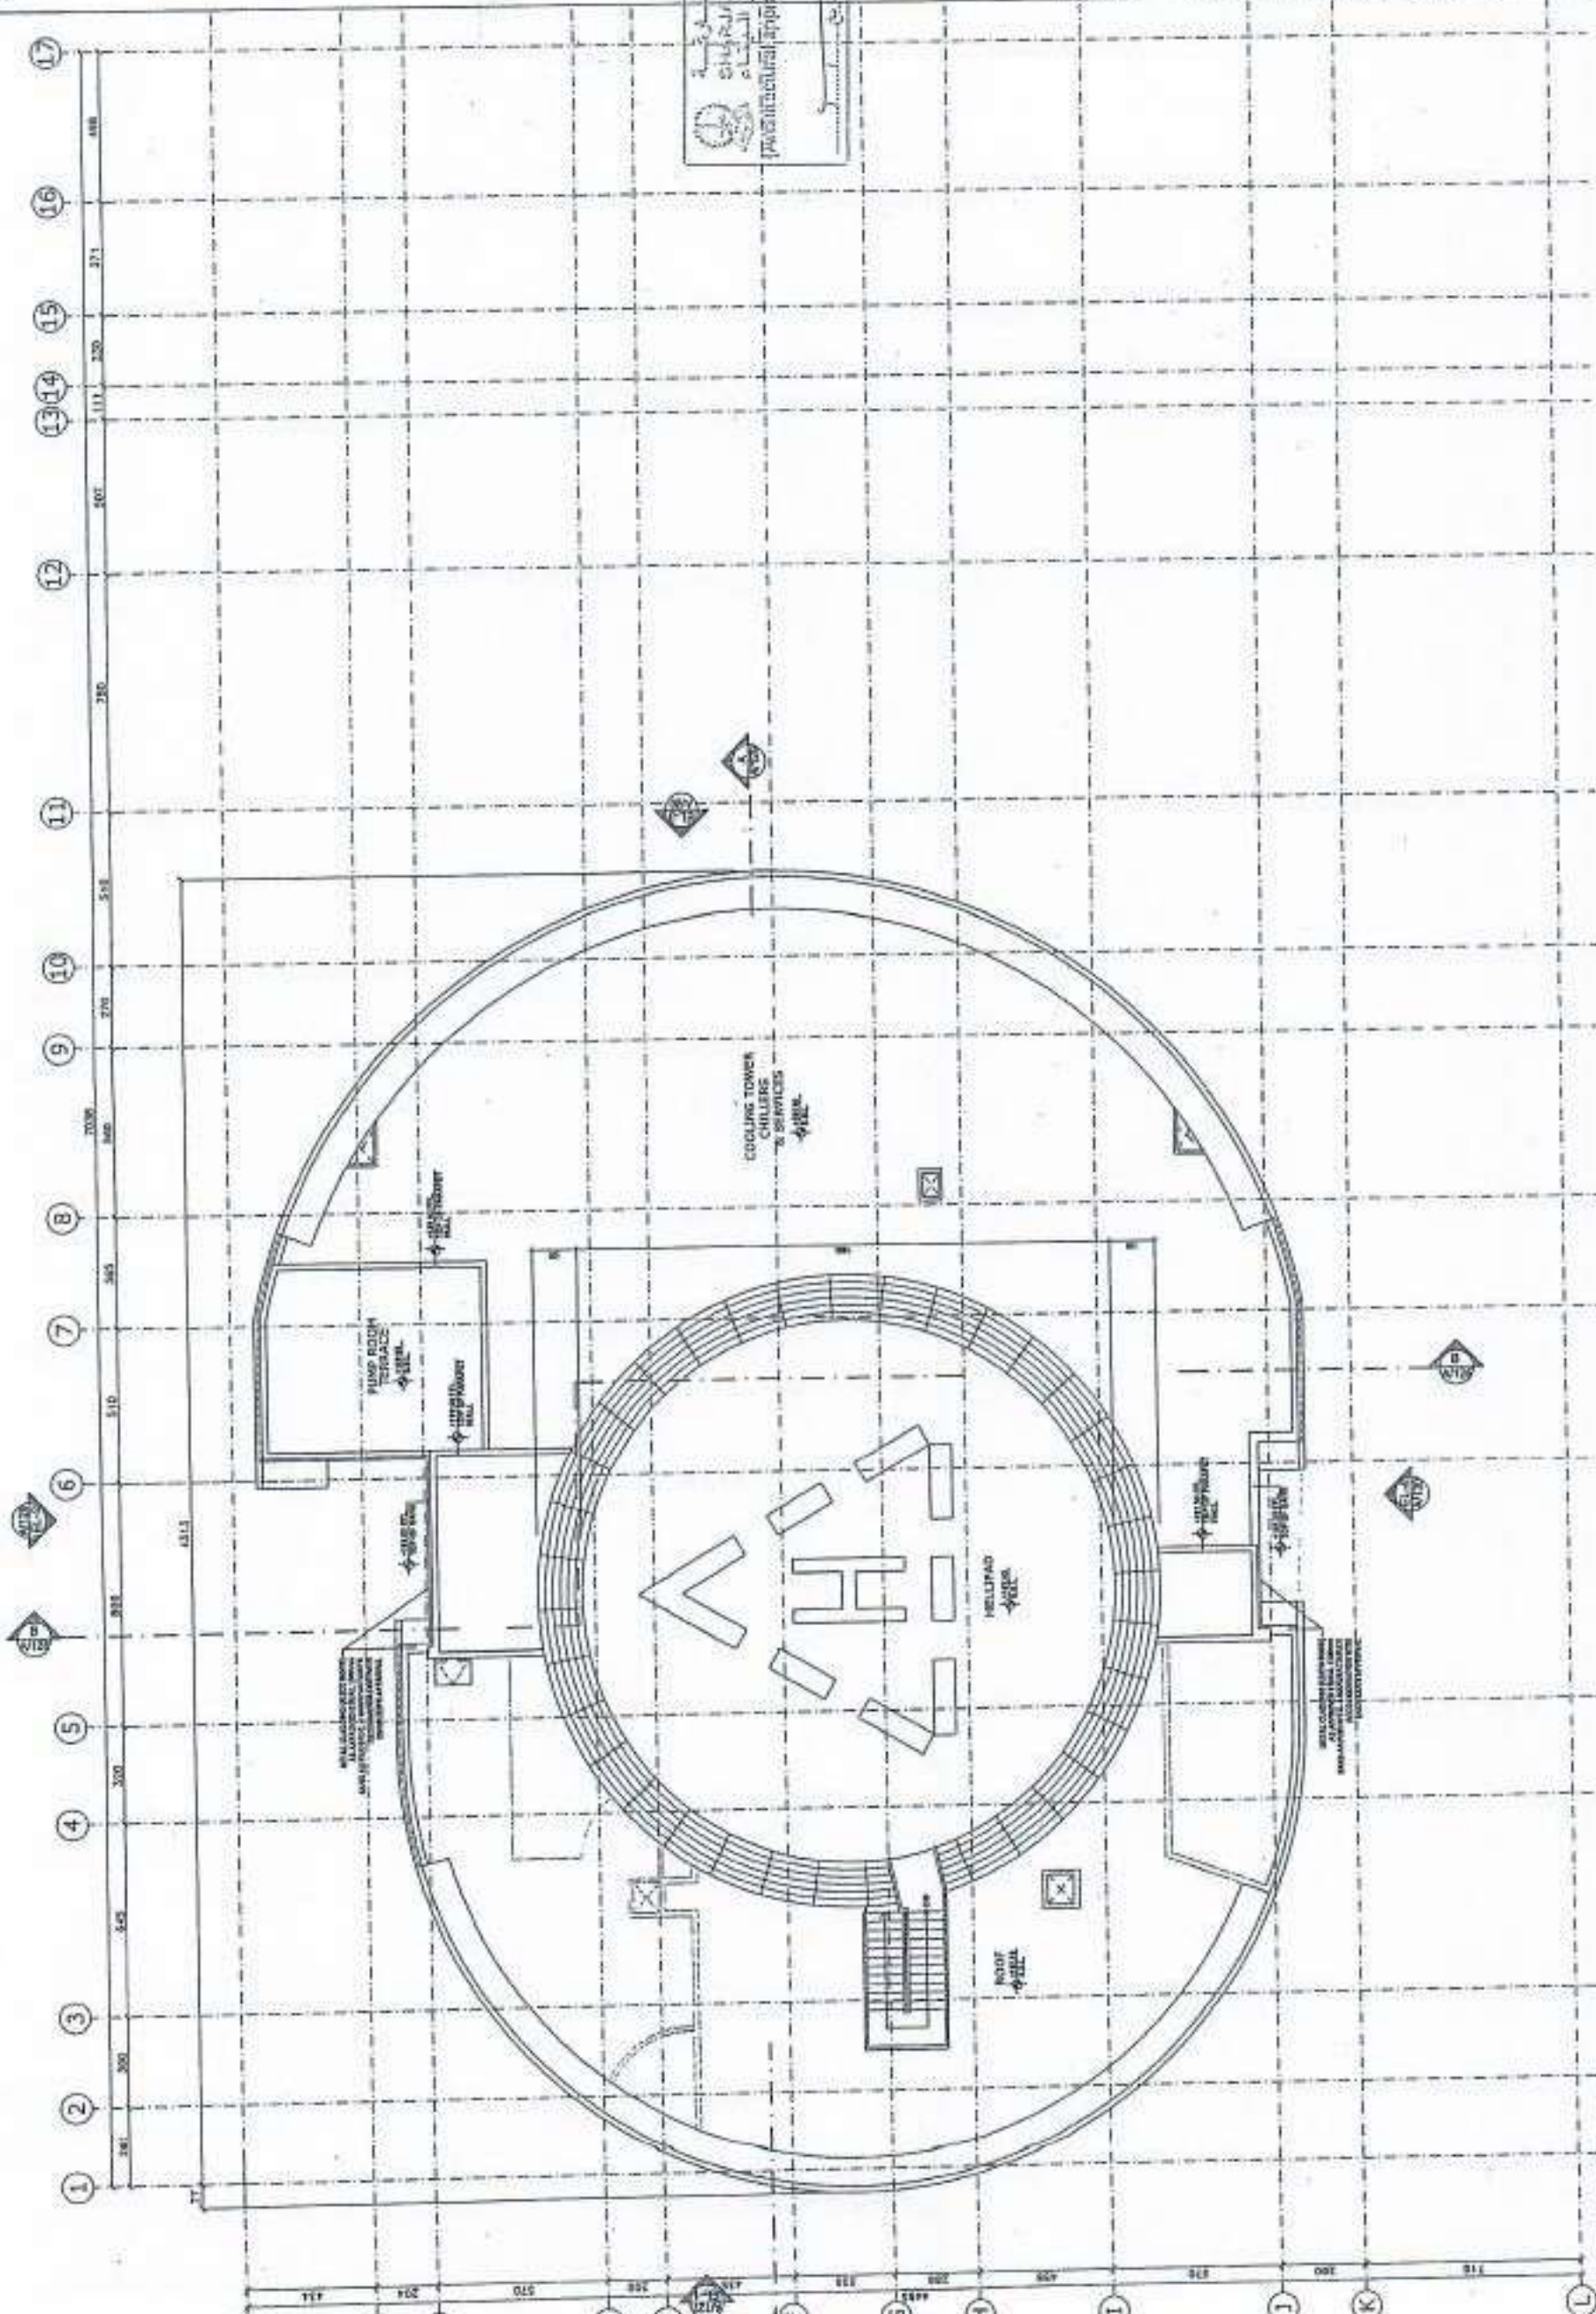







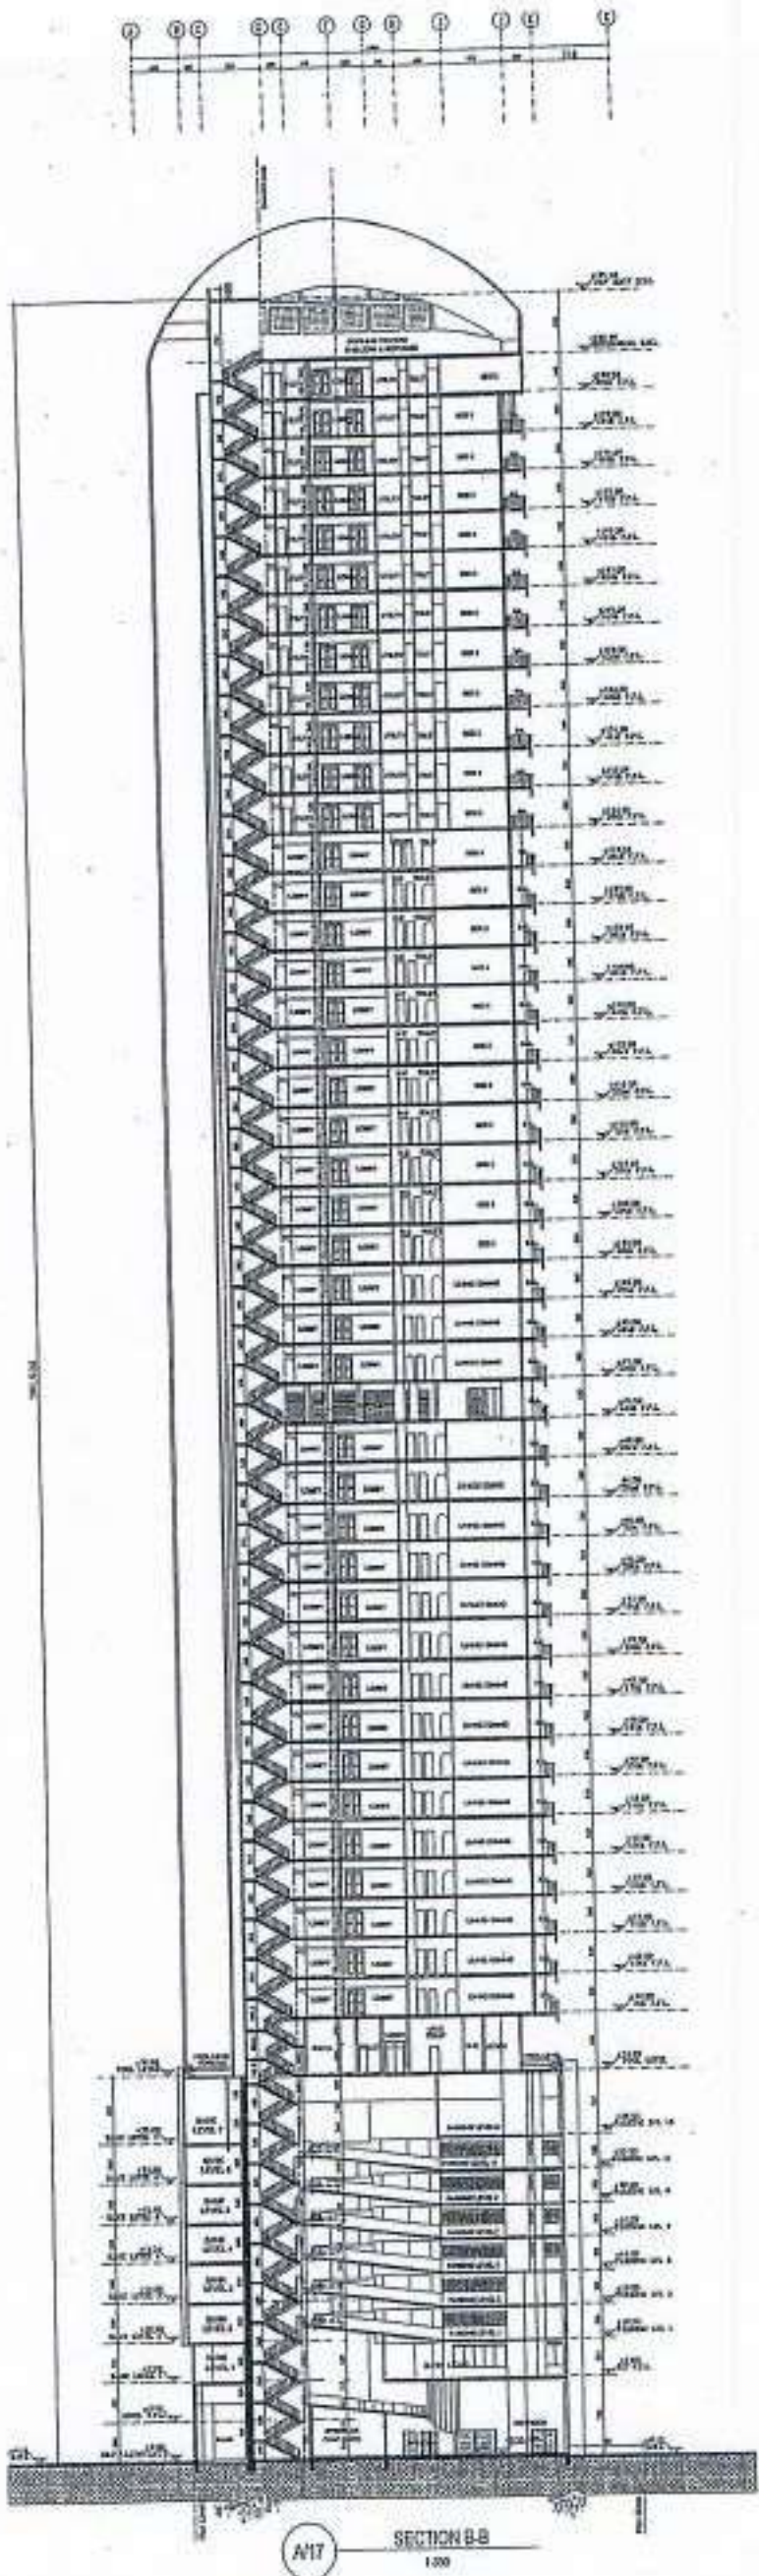

  
 SHARJAH MUNICIPALITY  
 (Architectural approved)  
 Date: 10/10/2017  
 Signature: [Signature]



All dimensions are in centimeters.  
 All dimensions are in centimeters.




|                                                                                                   |                             |
|---------------------------------------------------------------------------------------------------|-----------------------------|
| <b>PROPOSED G+M+50 TOWER</b><br><b>SHARJAH</b>                                                    |                             |
| DRAWN BY: [Name]<br>CHECKED BY: [Name]<br>DATE: 10/10/2017                                        | SCALE: 1/50<br>SHEET: A/126 |
| <b>SECTION B-B</b>                                                                                |                             |
| GAMBERT<br>CONSULTING ENGINEERS<br>P.O. BOX 111, JAFZA, U.A.E.<br>TEL: 04-3611111 FAX: 04-3611111 |                             |





### FINISHES MATERIAL LEGEND

- ### FINISHES MATERIAL LEGEND

 

  
 SIDI BARRANI MUNICIPALITY  
 بلدية سيدي باري  
 (Architectural approval)  
 (الموافقة المعمارية)  
 20/11/2017

P. O. Box: 11298  
Miami, U.S.A.

|      |          |        |       |
|------|----------|--------|-------|
| 1203 | 10/10/91 | ALHWAJ | 32770 |
|------|----------|--------|-------|

**GAMBERT**

## ELEVATION

[illegible]



NOTES:

1. All dimensions are in centimeters.  
2. All dimensions are in centimeters.  
**FINISHES MATERIAL LEGEND**

1. METAL CLADDING AS PER SPEC.
2. ALUMINUM AND GLAZING AS PER SPECIFICATION AND SCHEDULE
3. RENDER AND PAINT FINISH
4. GSP FINISH AS PER SPECIFICATION
5. GLASS BALUSTER WITH STAINLESS STEEL RAILING
6. STAINLESS STEEL FASH AS PER MANUFACTURER'S RECOMMENDATION
7. CONCRETE SCREEN
8. RENDER WITH GROOVE AND TEXTURED PAINT FINISH


**ELEVATION 2**  
6/19  
SHARJAH MUNICIPALITY  
(Architectural approved)



| NO. | DESCRIPTION     | QUANTITY | UNIT           |
|-----|-----------------|----------|----------------|
| 1   | ALUMINUM        | 1500     | M <sup>2</sup> |
| 2   | GLASS           | 1500     | M <sup>2</sup> |
| 3   | RENDER          | 1500     | M <sup>2</sup> |
| 4   | PAINT           | 1500     | M <sup>2</sup> |
| 5   | STAINLESS STEEL | 1500     | M <sup>2</sup> |
| 6   | CONCRETE        | 1500     | M <sup>2</sup> |
| 7   | SCREEN          | 1500     | M <sup>2</sup> |
| 8   | GROOVE          | 1500     | M <sup>2</sup> |
| 9   | TEXTURED PAINT  | 1500     | M <sup>2</sup> |


**GAMBERT**  
ENGINEERING CONSULTANTS AND ARCHITECTS  
P.O. BOX 12009, Jumeirah 2, A.E.  
Tel: 04-391 1500  
Fax: 04-391 1501  
Email: info@gambert.ae

**ELEVATION 2**  
SCALE: 1:100  
DATE: 15/06/2019  
DRAWN BY: A/126  
CHECKED BY: 17/1

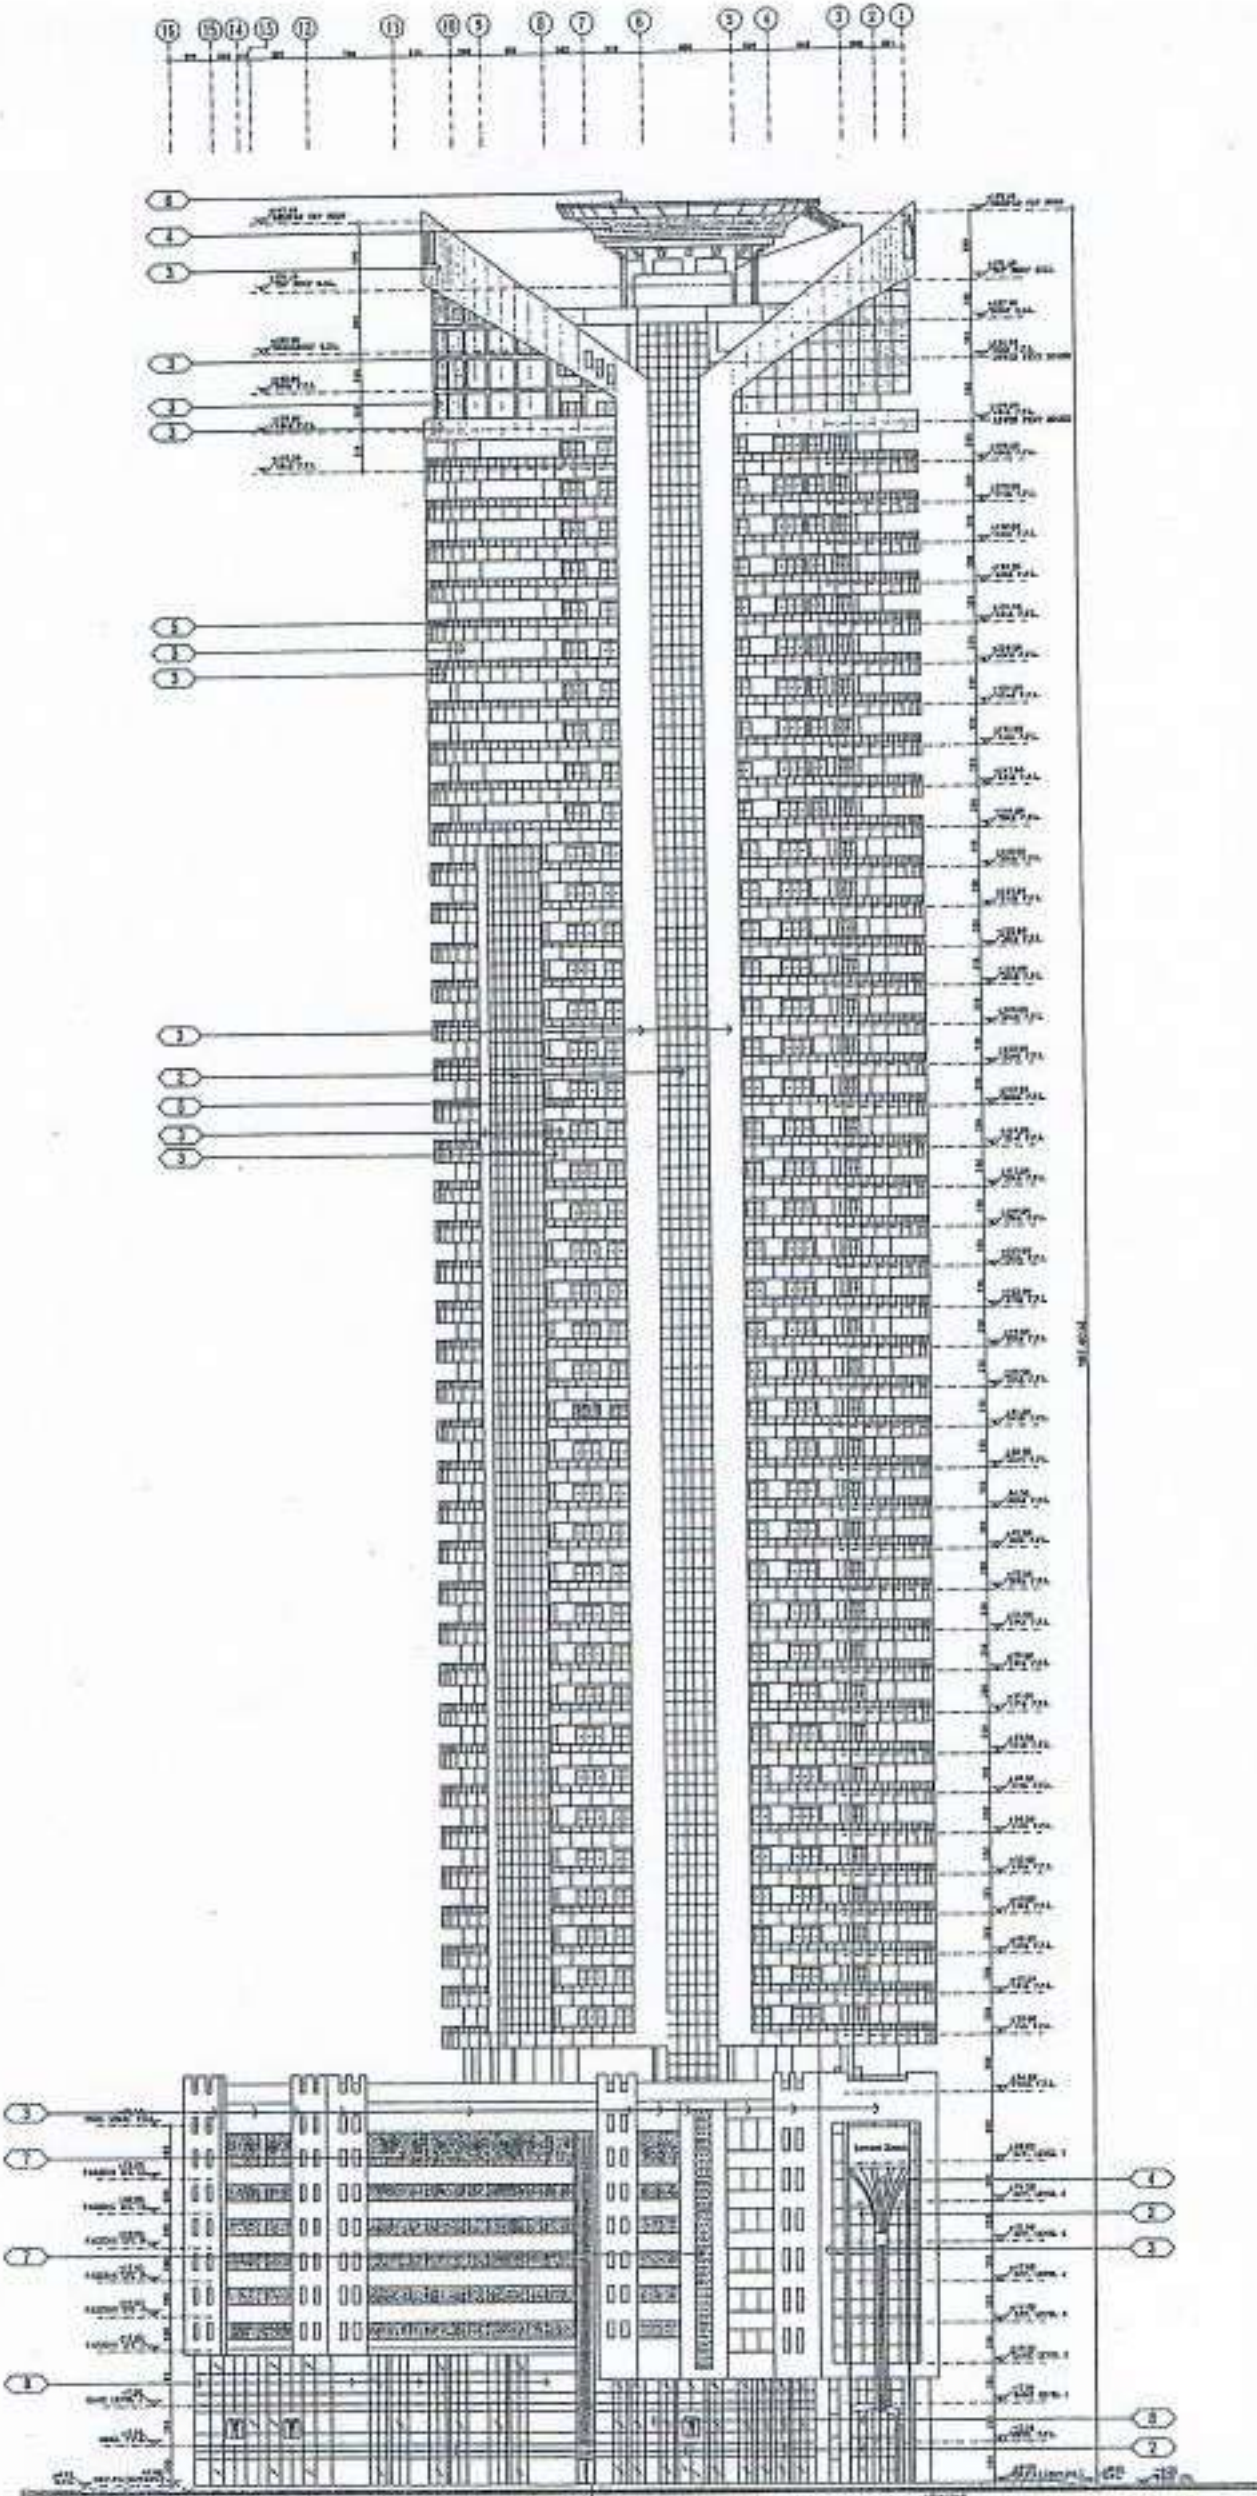



1 2 3 4 5 6 7 8 9 10 11 12

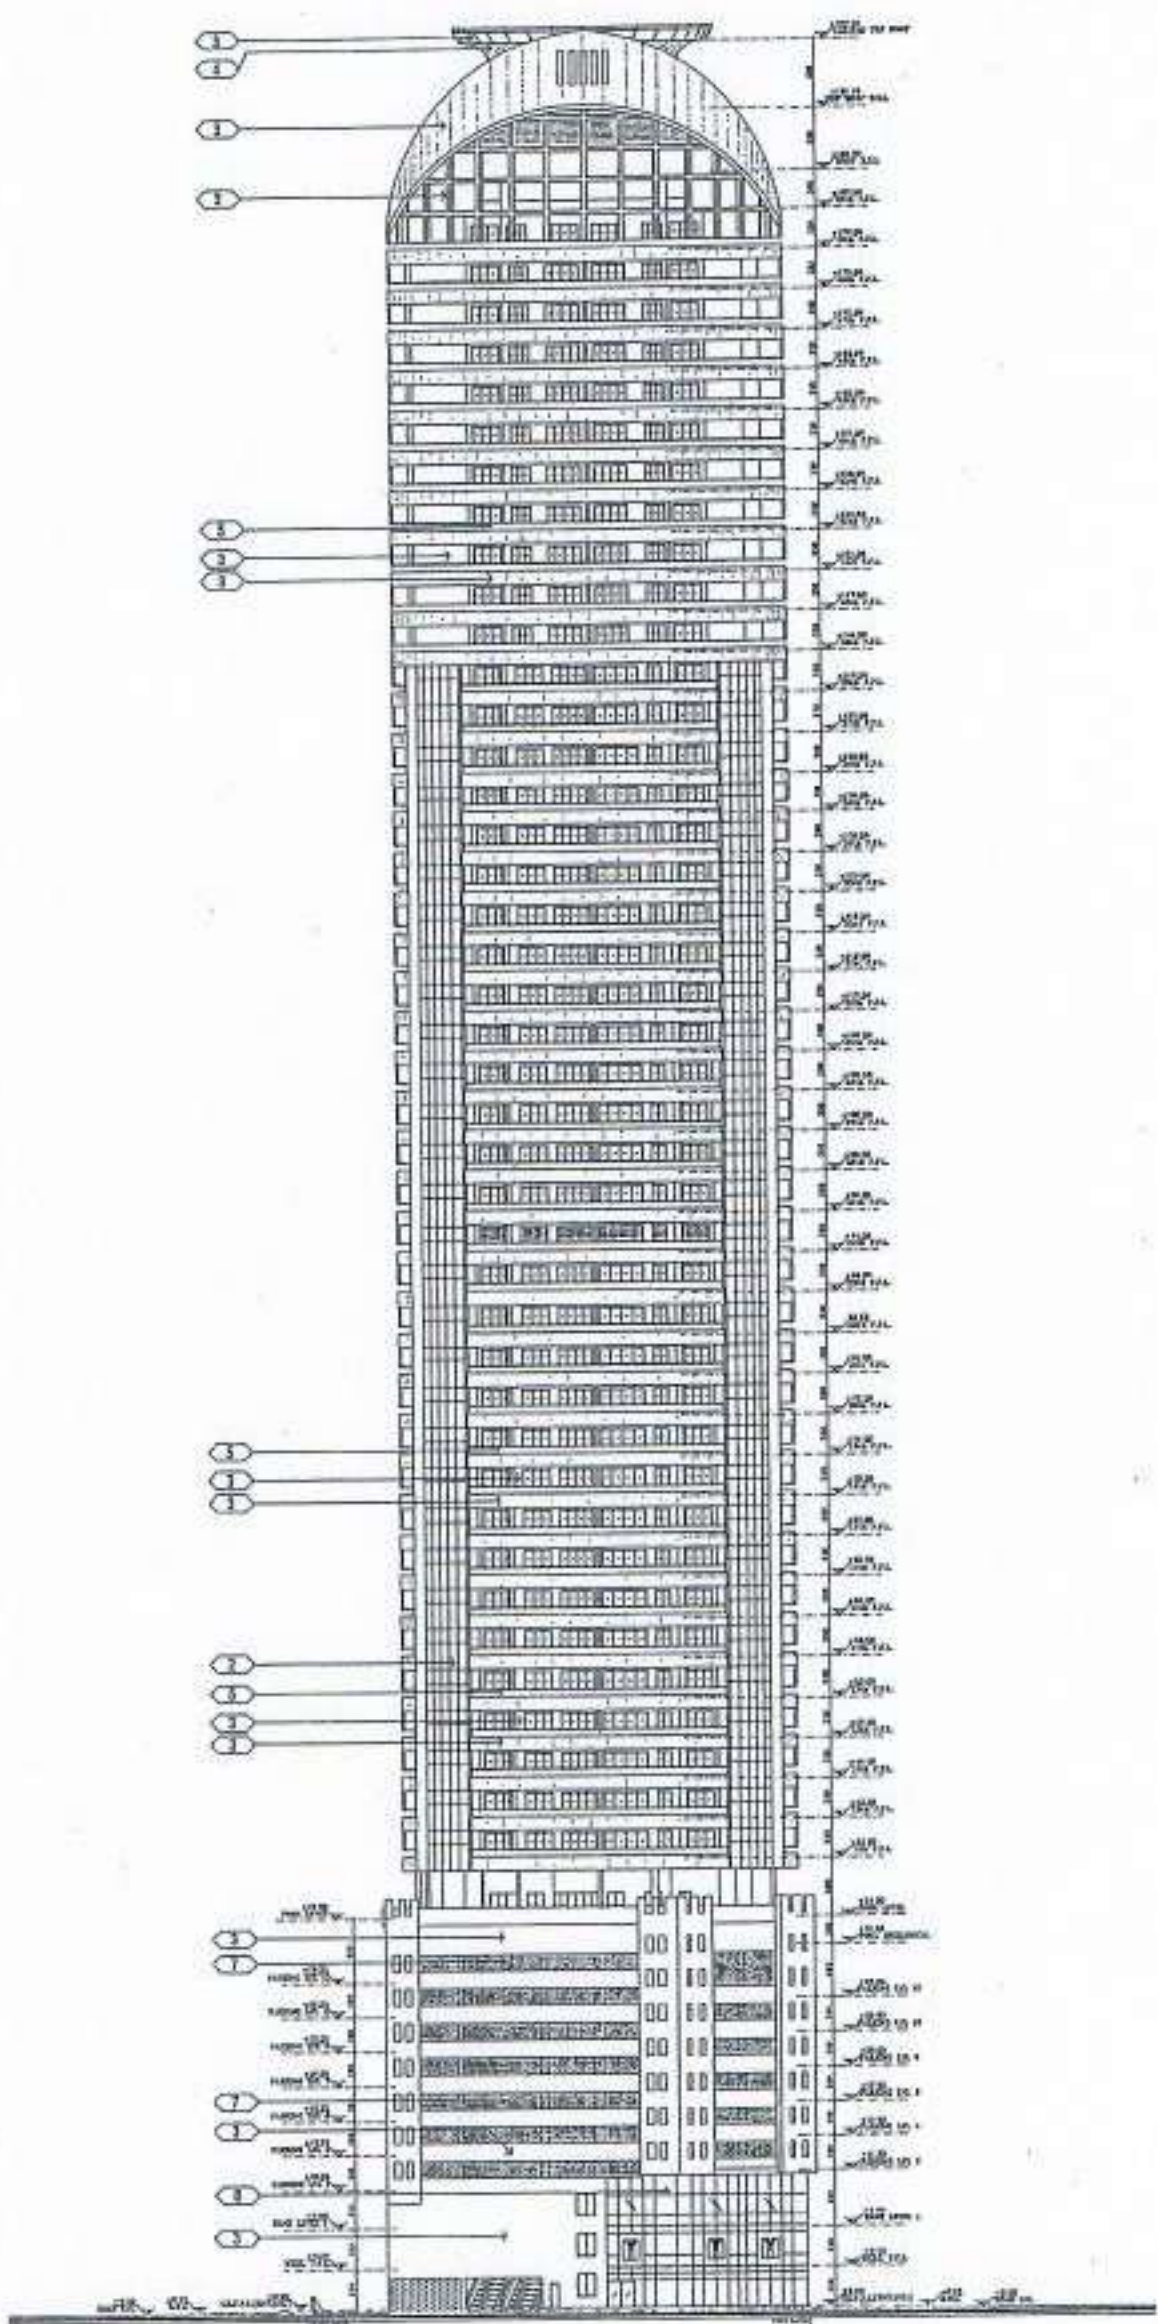

SHARJAH MUNICIPALITY  
Architectural Department  
Date: 10/10/2011  
Project: PROPOSED G+M+50 TOWER  
Sheet: A/120



**FINISHES MATERIAL LEGEND**

1. METAL CLADDING AS PER SPEC.
2. ALUMINIUM AND GLAZING AS PER SPECIFICATION AND SCHEDULE
3. RENDER AND PAINT FINISH
4. GRP FINISH AS PER SPECIFICATION
5. GLASS BALUSTER WITH STAINLESS STEEL RAILING
6. STAINLESS STEEL FINISH AS PER MANUFACTURER'S RECOMMENDATION
7. CONCRETE SCREEN
8. RENDER WITH GROOVE AND TEXTURED PAINT FINISH

Notes:  
1. All dimensions are in meters, and all elevations are in feet.  
2. All dimensions are to centerline unless otherwise specified.  
3. All dimensions are to be confirmed with the client.

**GAMBERT**  
ENGINEERING CONSULTANTS AND ARCHITECTS  
P.O. BOX 100, AL KHAYMA, U.A.E.  
Tel: +971 3 601 1111  
Fax: +971 3 601 1112  
Email: info@gambert.ae

**ELEVATION 3**

DATE: 10/10/2011  
SCALE: 1:50  
SHEET: A/120




NOTES:  
 1. All dimensions are in centimeters.  
 2. All elevations are in meters above sea level.  
 3. All materials are to be of the best quality and as specified in the Bill of Materials.  
 4. All work is to be done in accordance with the latest edition of the relevant standards and specifications.  
 5. All work is to be done in accordance with the latest edition of the relevant standards and specifications.



### FINISHES MATERIAL LEGEND

1. METAL CLADDING AS PER SPEC.
2. ALUMINIUM AND GLAZING AS PER SPECIFICATION AND SCHEDULE
3. RENDER AND PAINT FINISH
4. GRP FINISH AS PER SPECIFICATION
5. GLASS BALUSTER WITH STAINLESS STEEL RAILING
6. STAINLESS STEEL FINISH AS PER MANUFACTURER'S RECOMMENDATION
7. CONCRETE SCREEN
8. RENDER WITH GROOVE AND TEXTURED PAINT FINISH

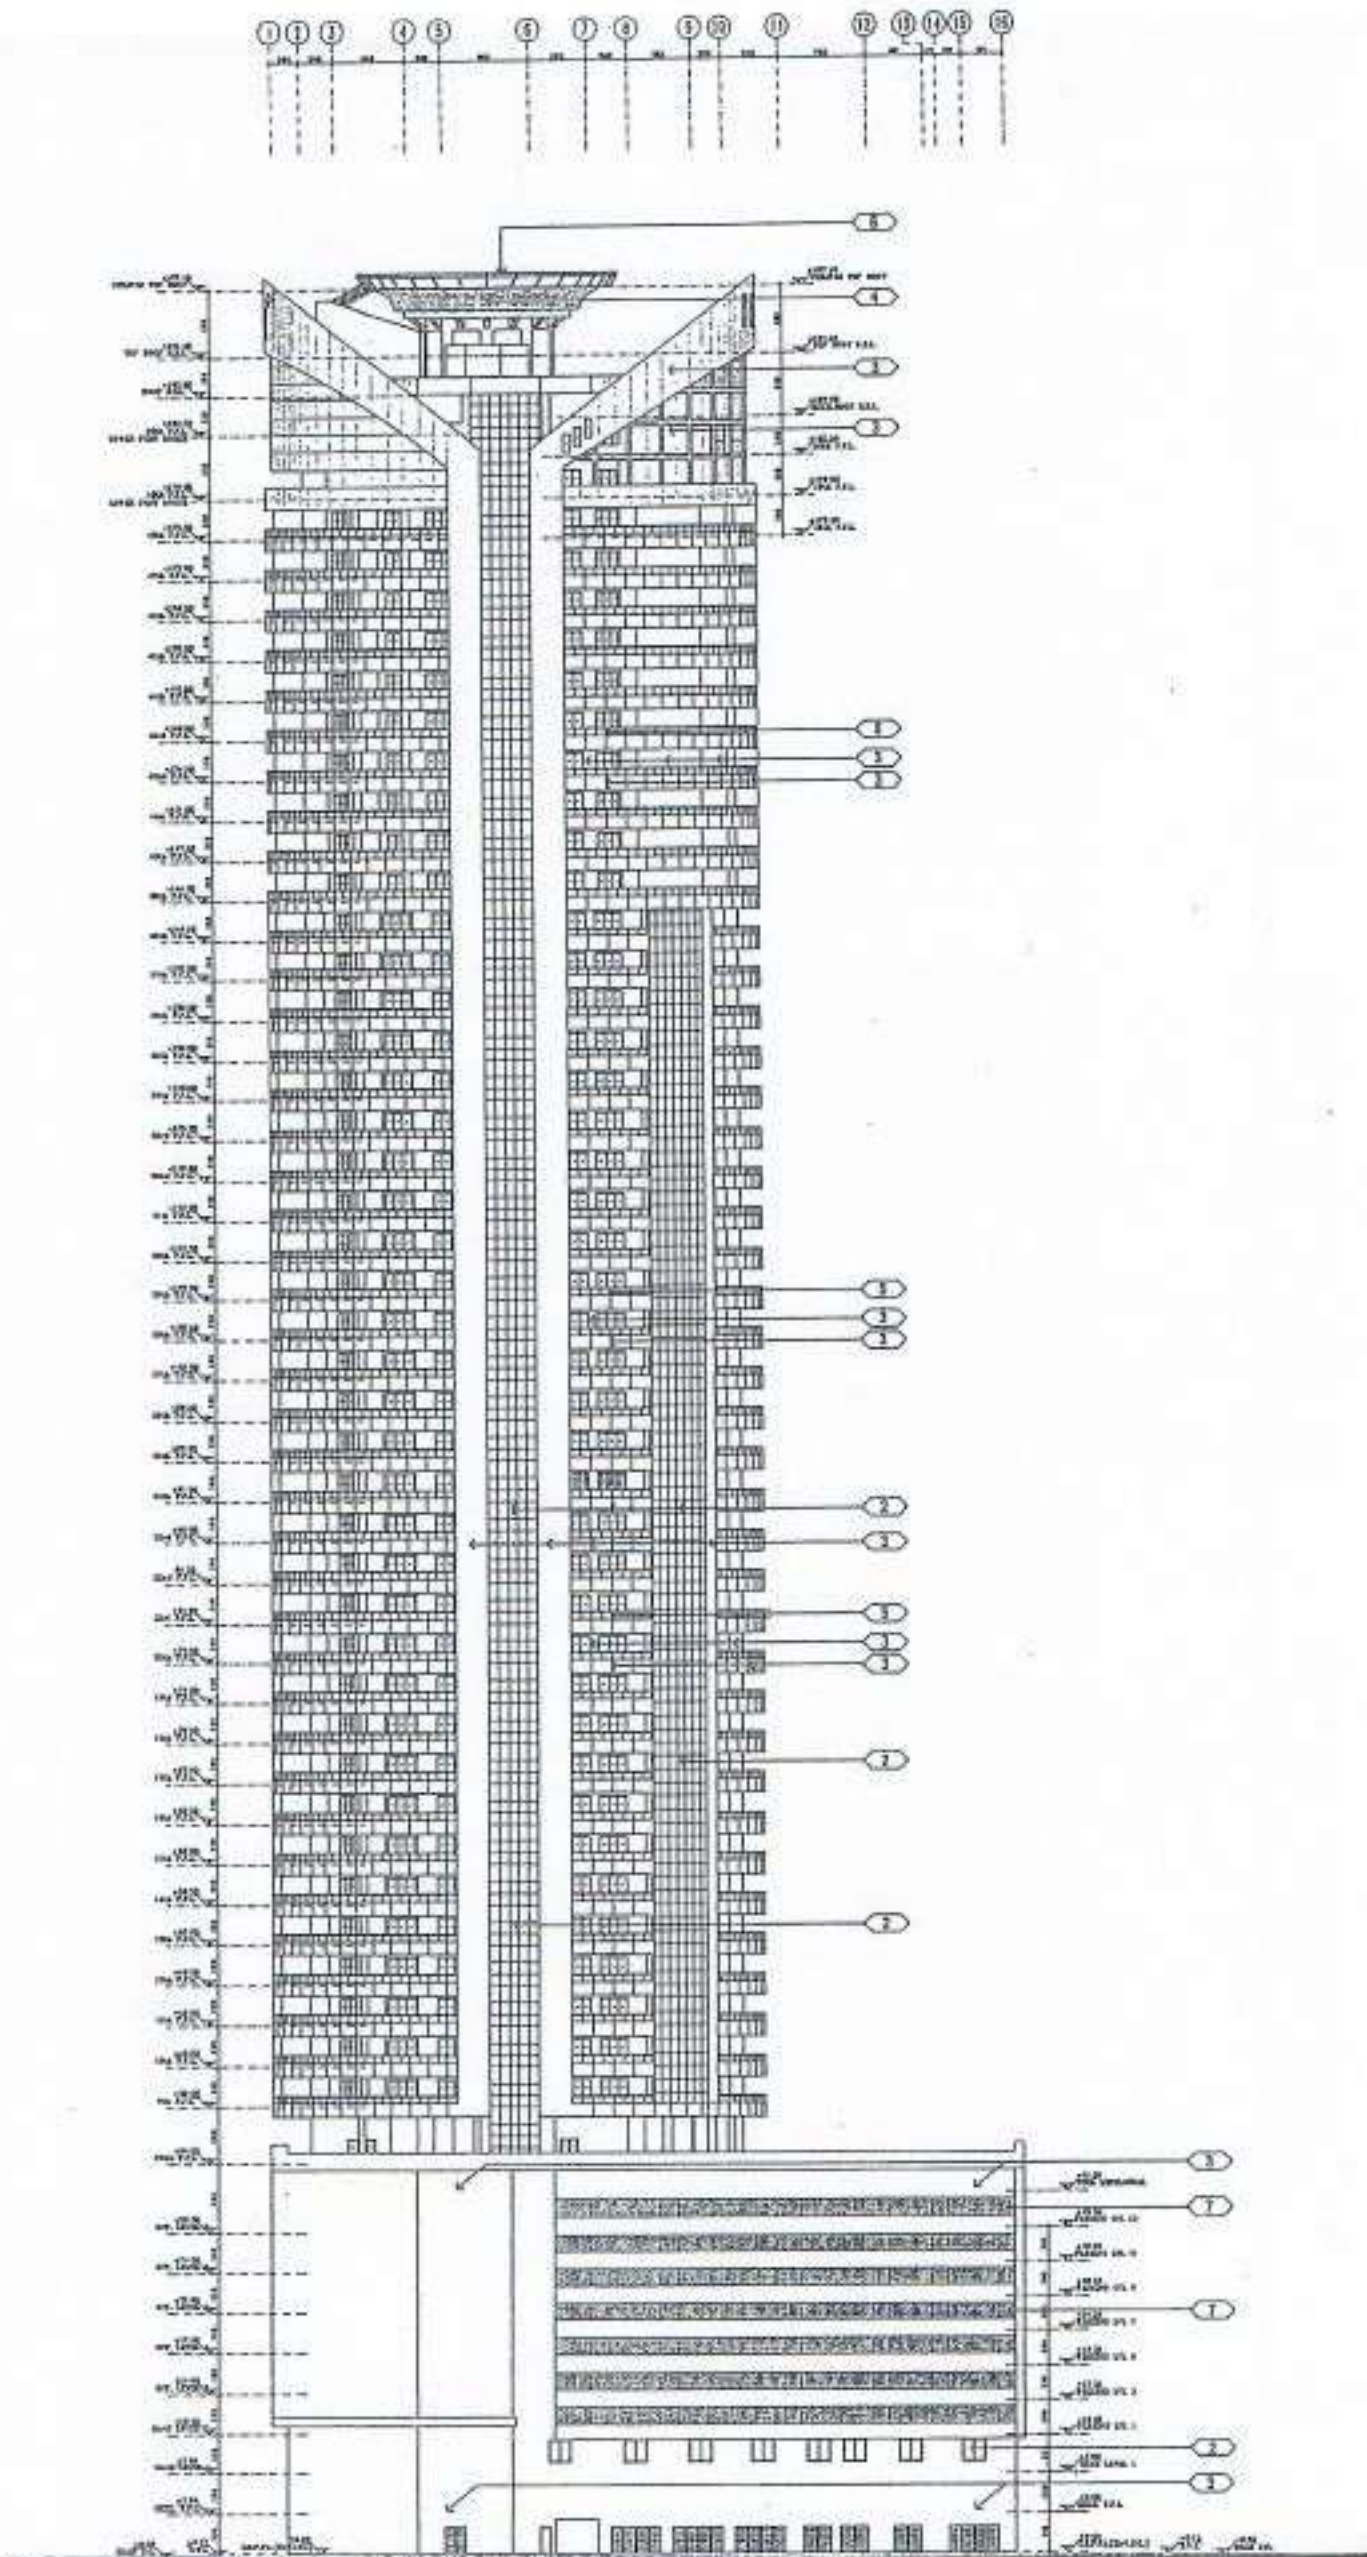

SHARJAH  
 1-200  
 4/201  
 Architectural approval



| NO. | DESCRIPTION           | QUANTITY | UNIT | REMARKS |
|-----|-----------------------|----------|------|---------|
| 1   | PROPOSED G+M+50 TOWER |          |      |         |
| 2   | SHARJAH               |          |      |         |

**GAMBERT**  
 CONSULTING ENGINEERING AND ARCHITECTURE  
 P.O. BOX 1100, JAWHAR, U.A.E.  
 TEL: 04-366 1100  
 FAX: 04-366 1101  
 E-MAIL: GAMBERT@GAMBERT.COM

**ELEVATION 4**  
 SCALE: 1/50  
 DATE: 14/04/2014  
 DRAWN BY: A/130  
 CHECKED BY: A/130  
 APPROVED BY: A/130