

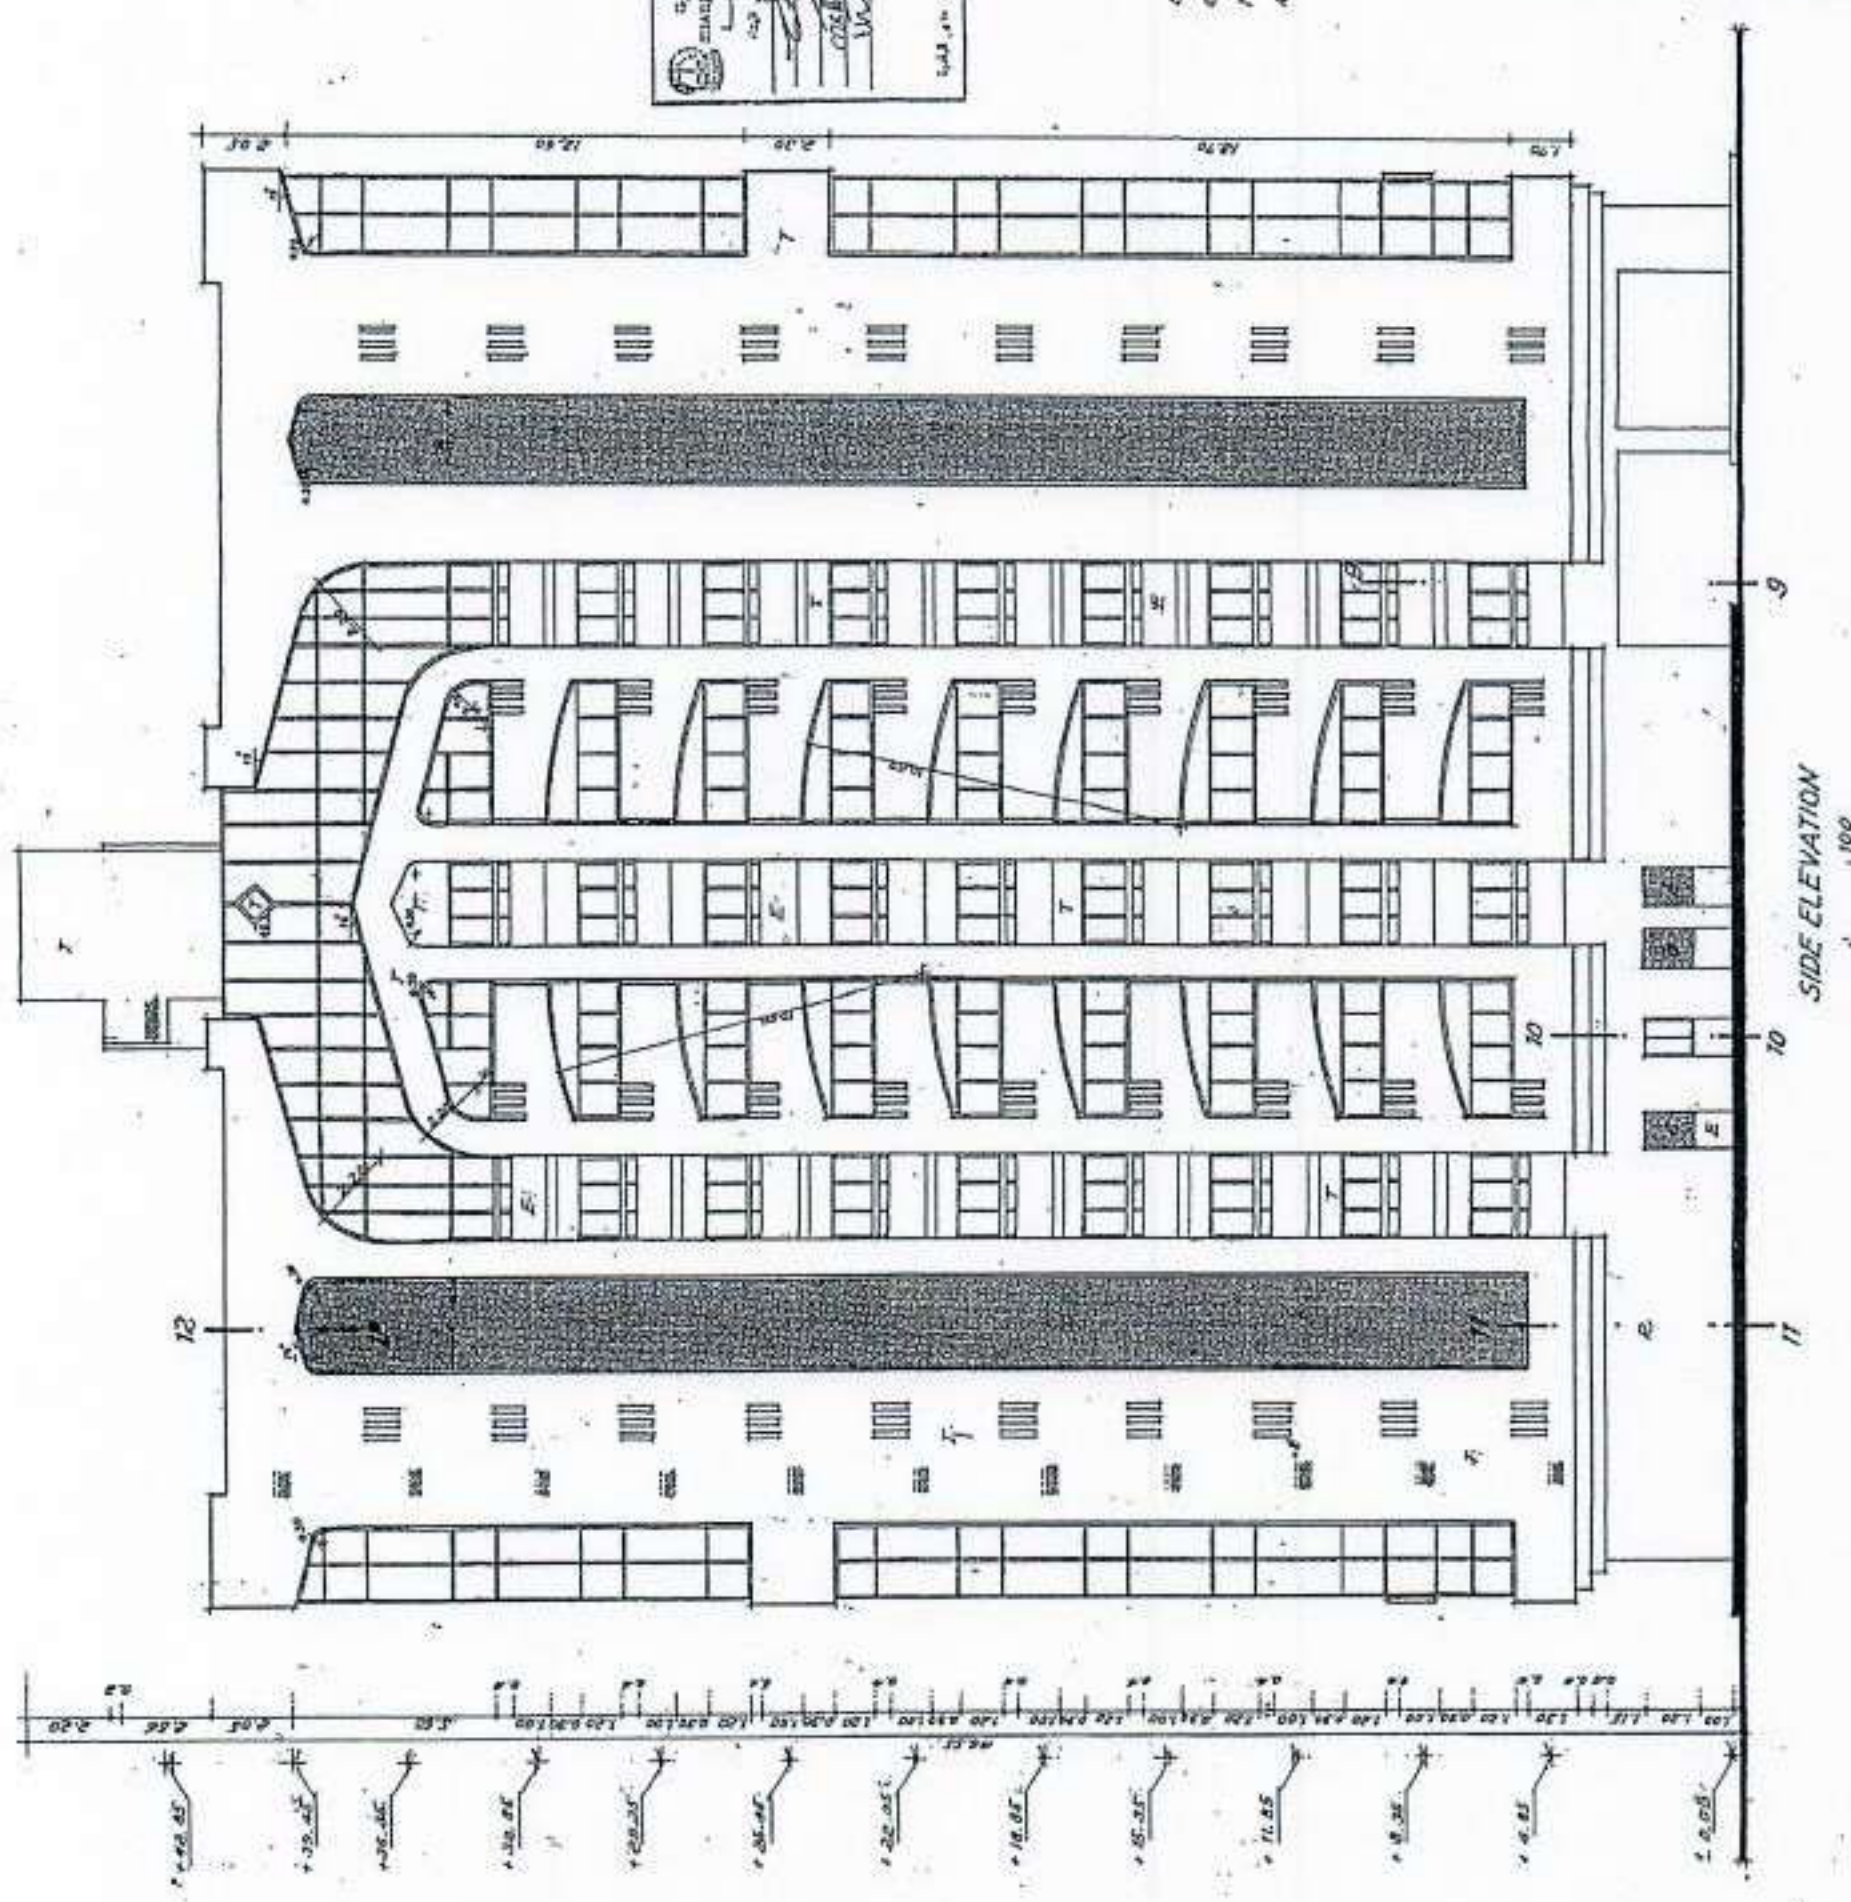
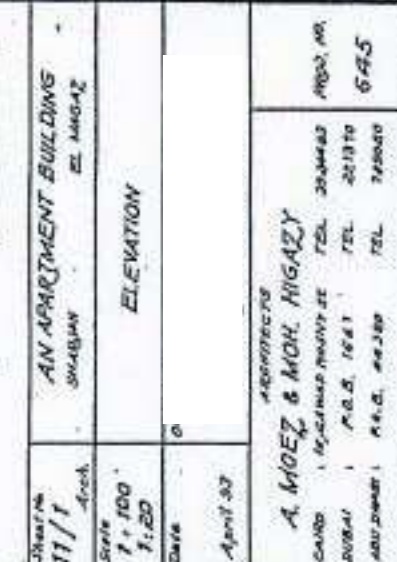


A. MOELZ & MOH. MEHRY
ASPHALTIZES
1000 16 GARLAND AVE. TEL. 2-60003
DOWNEY A. B. 1951 TEL. 2-1310
10000 DOWNEY A. B. 1952 TEL. 10-0600
MAY 2, 1951 645

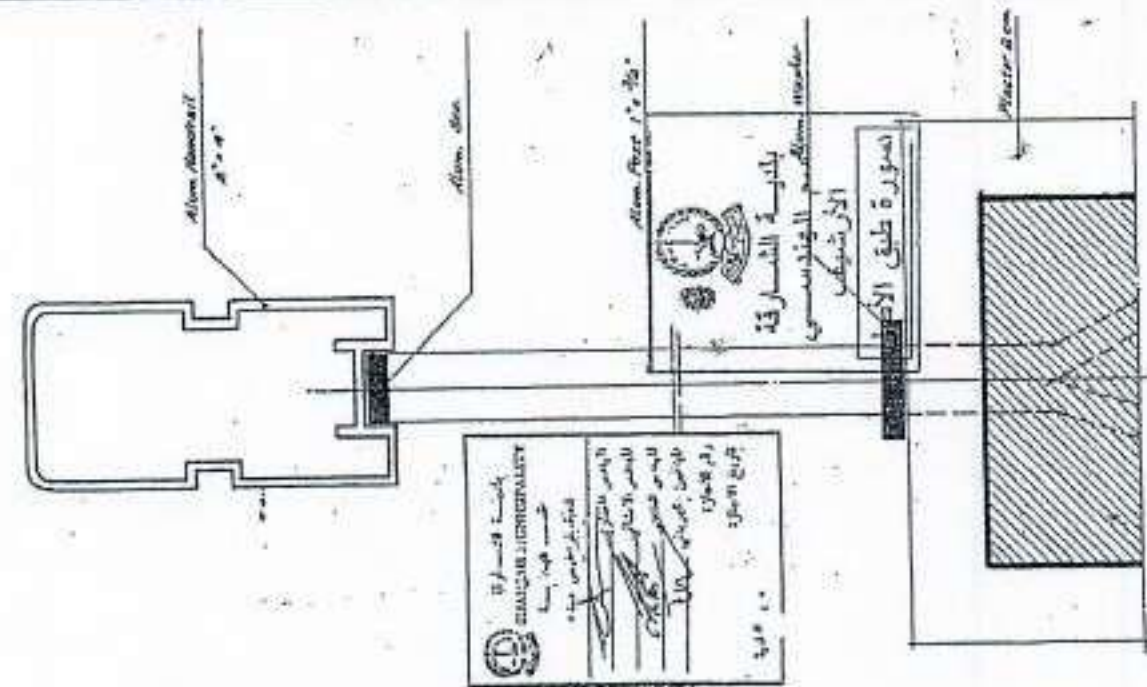



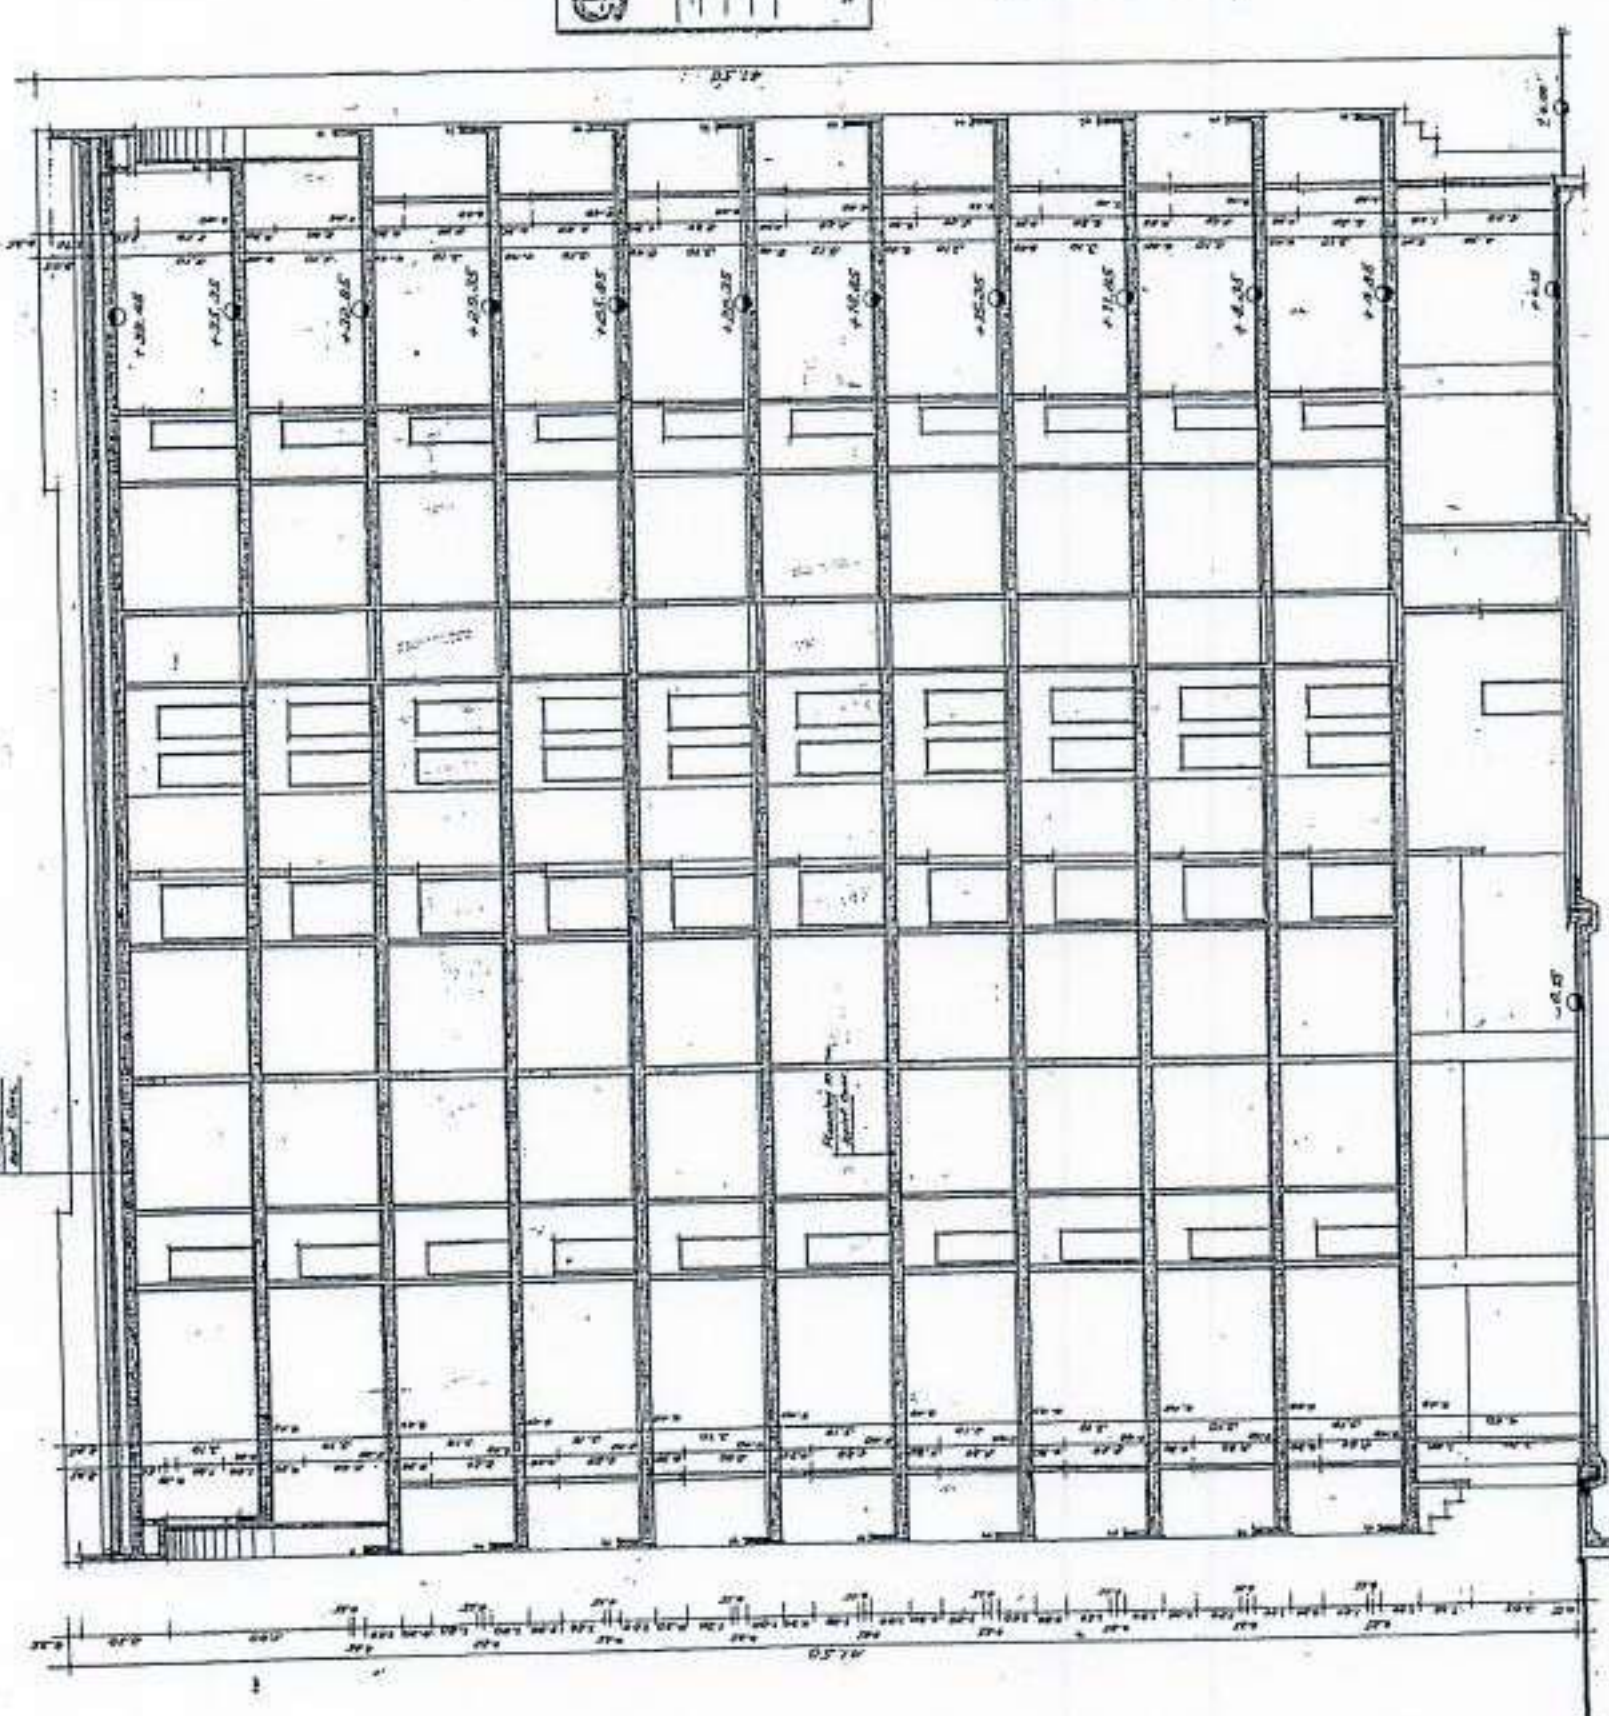


Handrail Detail
1 Sec. D-D

Sheet No.	12/1	Arch.	AN APARTMENT BUILDING
Scale	1:100		EL. HIGAZ
Date	April 83		SECTION
ARCHITECTS A. MOEZ & MOH. HIGAZI 10, GINAH STREET, TEL. 224444 CAIRO, P.O. B. 1641 TEL. 221310 ADVISORY, P.O. B. 44200 TEL. 240000			
PROJECT 645			

Architects
A. Moez & Moh. Higazi
10, Ginah Street, Tel. 224444
Cairo, P.O. B. 1641
Adv. B. 44200, Tel. 240000

Architects
A. Moez & Moh. Higazi
10, Ginah Street, Tel. 224444
Cairo, P.O. B. 1641
Adv. B. 44200, Tel. 240000

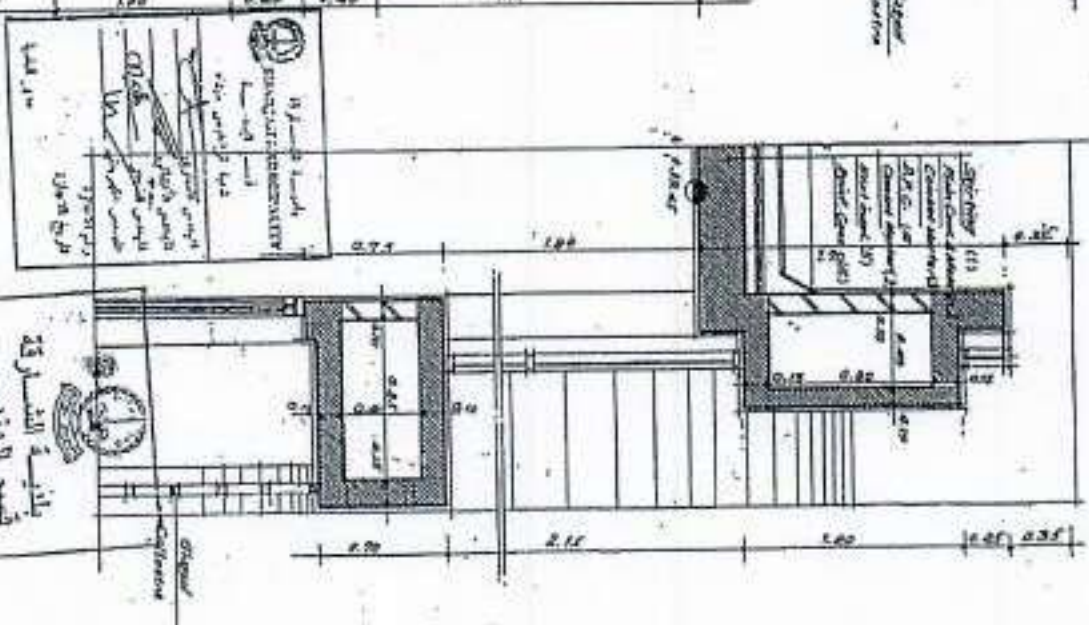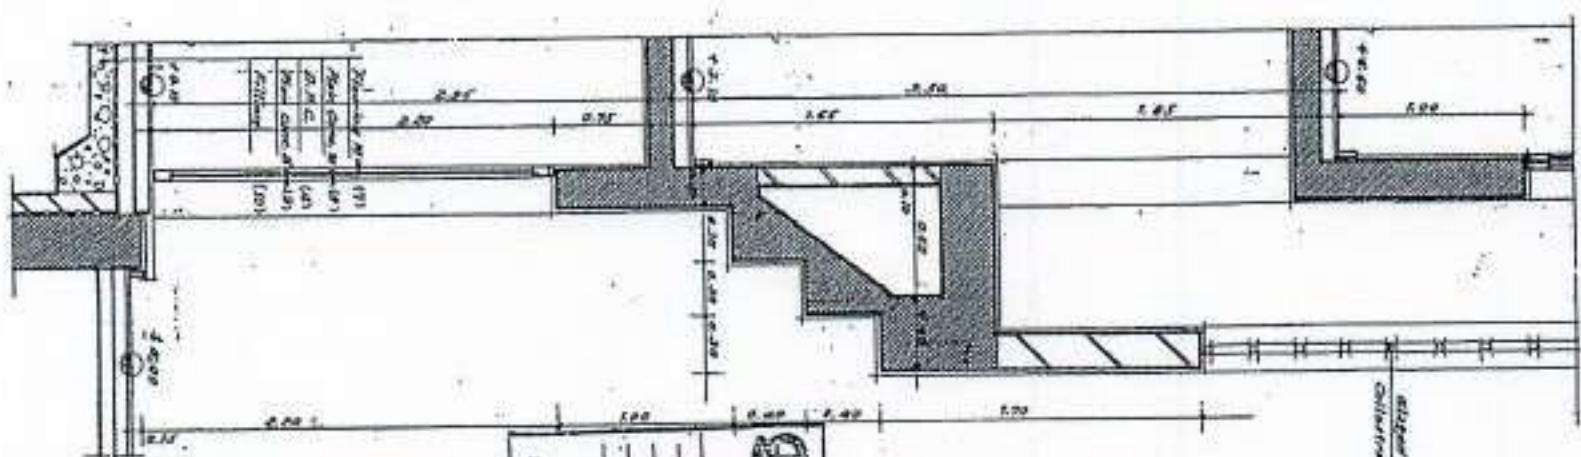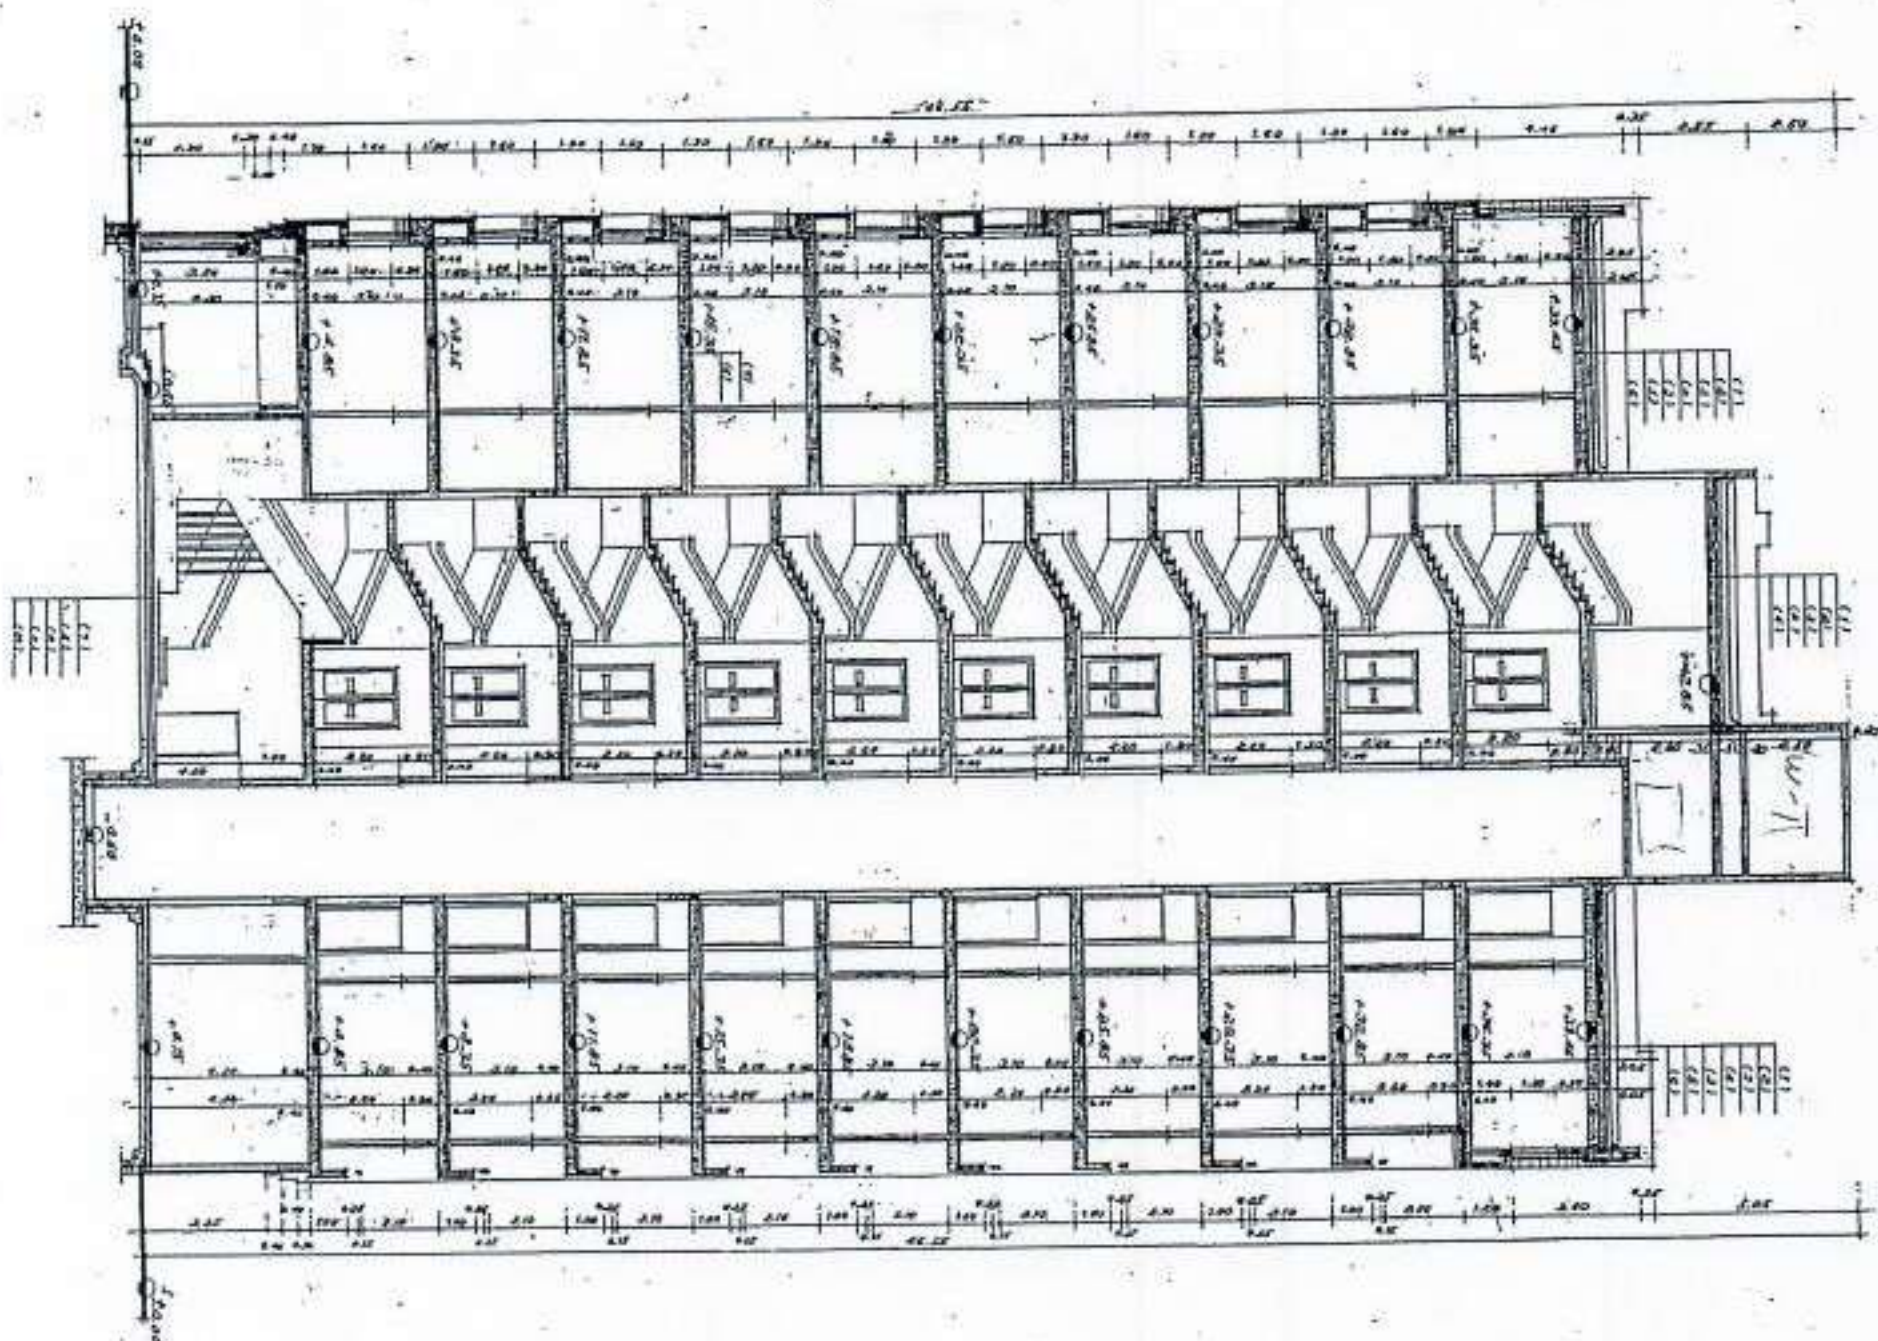

SHEET NO. A3/1 REV.	AN APARTMENT BUILDING SHANGHAI CHINA
Scale 1:100 11.EO	SECTION
Date	0
April 98	A REVISION FOR A MODEL & MOD. HIGAZI COURT • 16 DAWUD MOHAYAT TEL. 3936000 JORDANI P.O.B. 5241 TEL. 7671000 JOU HARATI P.O.B. 44420 TEL. 7680000
	NOTES 645

A MODEL & MOD. HIGAZZY		A REPORT OF FOR	
CARD	* 16. DEMON. HISTORY ET	TEL.	302644
DOB	P.O. B. 5241	TEL.	02710
ADU. NAME	P.O. B. 44220	TEL.	745040
		AGOSTINHO	
		645	

A MODEL & MOD. HIGAZZY	
CARD	16 GRAND AVENUE TEL. 393644
DOBAY	P.O. B. 5641 TEL. 64710
ADUJANAY	P.O. B. 44420 TEL. 745040

A MODEL & MOD. HIGAZZY	
CARD	16 GRAND AVENUE TEL. 393644
DOBAY	P.O. B. 5641 TEL. 64710
ADUJANAY	P.O. B. 44420 TEL. 745040

WINDOWS

Type	Dimensions			Specifications
	B	H	S	
1	2.40	2.20	0.40	Alum. & fixed glass semi-circular shaped
2	3.10	2.20	-	Alum. & glass door 2 sliding sashes + 2 fixed parts
3	3.10	2.20	1.00	Alum. & glass door 2 sliding sashes + upper panel air
4	3.10	2.20	1.00	Alum. & glass door 2 sliding sashes + upper panel air
5	3.10	2.20	1.00	Alum. & glass door 2 sliding sashes + upper panel air
6	3.10	2.20	1.00	Alum. & glass door 2 sliding sashes + upper panel air
7	3.10	2.20	1.00	Alum. & glass door 2 sliding sashes + upper panel air
8	3.10	2.20	1.00	Alum. & glass door 2 sliding sashes + upper panel air
9	3.10	2.20	1.00	Alum. & glass door 2 sliding sashes + upper panel air

DOORS

Type	Dimensions			Specifications
	B	H	S	
A	2.10	2.40	-	Alum. & glass door 2 movable sashes + 2 fixed parts & upper glass panel
B	1.20	2.40	-	Alum. & glass door 2 movable sashes & upper glass panel
C	2.10	2.40	-	Alum. & glass door 2 movable sashes & upper glass panel
D	2.10	2.40	-	Alum. & glass door 2 movable sashes & upper glass panel
E	2.10	2.40	-	Alum. & glass door 2 movable sashes & upper glass panel
F	2.10	2.40	-	Alum. & glass door 2 movable sashes & upper glass panel
G	2.10	2.40	-	Alum. & glass door 2 movable sashes & upper glass panel
H	2.10	2.40	-	Alum. & glass door 2 movable sashes & upper glass panel
I	2.10	2.40	-	Alum. & glass door 2 movable sashes & upper glass panel
J	2.10	2.40	-	Alum. & glass door 2 movable sashes & upper glass panel
K	2.10	2.40	-	Alum. & glass door 2 movable sashes & upper glass panel
L	2.10	2.40	-	Alum. & glass door 2 movable sashes & upper glass panel

CUPBOARDS

Type	Dimensions			Specifications
	B	H	S	
C ₁	1.00	2.20	0.50	Wooden cupboard 3 movable sashes
C ₂	2.20	2.20	0.50	Wooden cupboard 3 movable sashes & fixed part
C ₃	1.00	2.20	0.50	Wooden cupboard 3 movable sashes & fixed part
C ₄	1.00	2.20	0.50	Wooden cupboard 3 movable sashes & fixed part

INTERIOR FINISHING MATERIALS

SPACE	CEILING	WALLS	FLOORING	SKYDOME
ENTRANCE HALL	Emulsion Paint	Marble	Marble	
CORRIDORS	Emulsion Paint	Emulsion Paint	Low Abrasive Tile (Marble Strip) 60x60 cm	Low Abrasive Tile (Marble Strip) 60x60 cm
ROOMS	Emulsion Paint	Emulsion Paint	Low Abrasive Tile 60x60 cm	Low Abrasive Tile 60x60 cm
BATHES & TOILETS	Oil Paint	Ceramic Tiles 20x20 cm in height	Ceramic Tiles	
KITCHENS	Oil Paint	Ceramic Tiles 20x20 cm in height	Ceramic Tiles	
TERRACES			Low Abrasive Tile (Marble Strip) 60x60 cm	
PORCHES & GARAGE RPT.	Emulsion Paint	Ceramic Tiles 60x60 cm in height	Ceramic Tiles	
SHOW RM.	Cement Plastering	Cement Plastering		

STANDARD, MOS. MAR. MOSAIC
CERAMIC, INTERIOR, 60x60 cm, 10000


Exterior Finishing Materials

- E - Epoxy Paint
- G - Gravel Colours
- T - Smooth Terrazzo Plastering
- B - Terrazzo Marble



مهندس معماري
A. MOEZ & MOH. HIGAZY
ARCHITECTS

Sheet No.	2/1	AN APARTMENT BUILDING
Scale	Arch.	SHARJAH EL MAGAZ
Date	08/11/93	SCHEDULES
Architects	A. MOEZ & MOH. HIGAZY	
Client	MR. MOH. HIGAZY	
Address	P.O. BOX 1441 TEL. 223310	
Phone	P.O. BOX 44360 TEL. 289600	
Page	645	

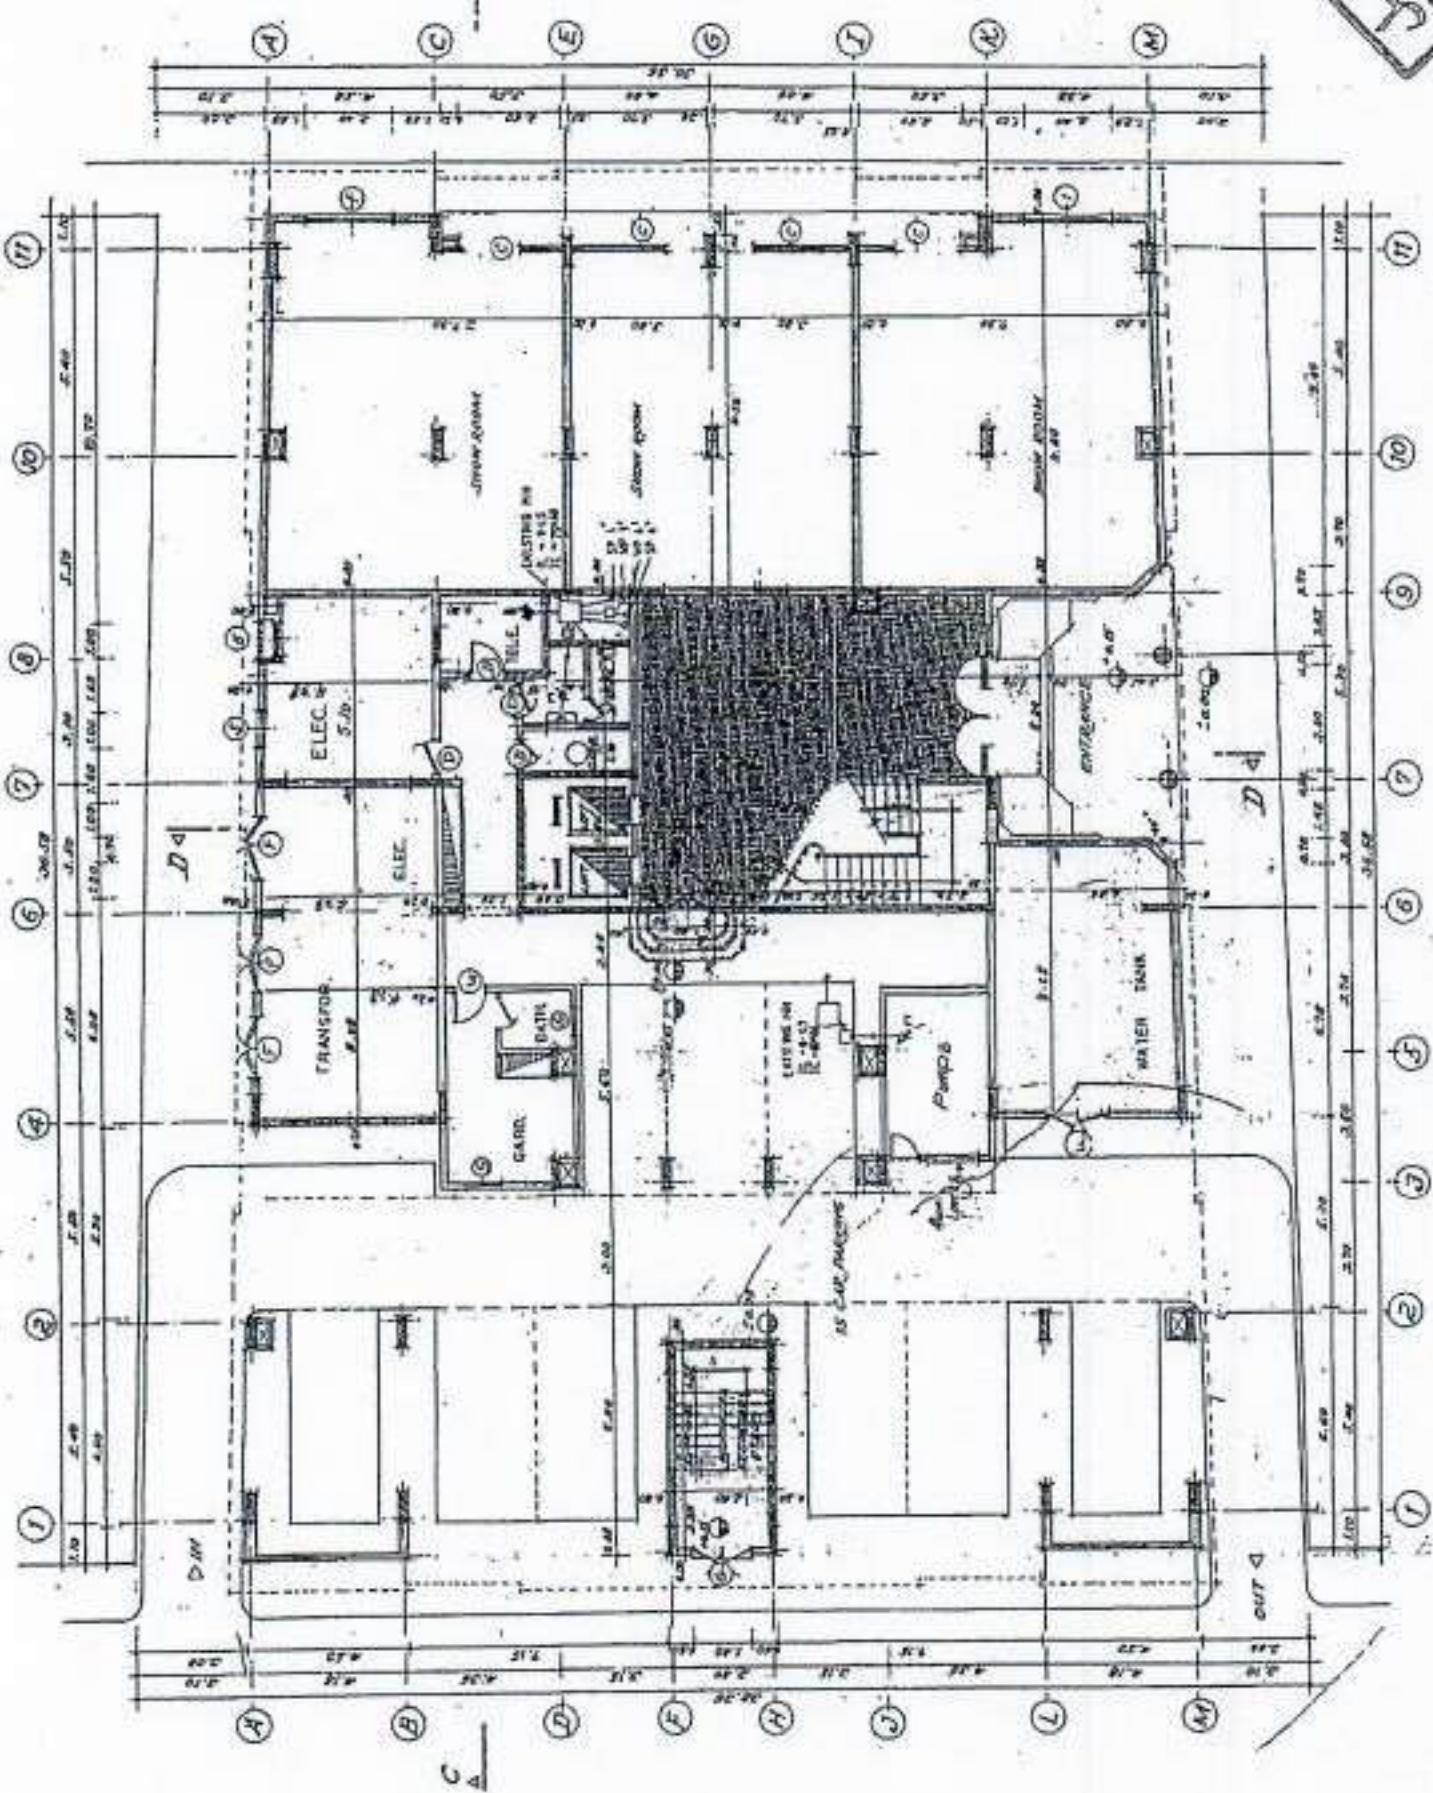

مجلس المقاولين
مجلس المهندسين
مجلس المحاسبين
مجلس المساحين
مجلس الكتبة
مجلس النجارين
مجلس الصائغين
مجلس الخبازين
مجلس النجارين
مجلس الصائغين
مجلس الخبازين

مجلس المقاولين
مجلس المهندسين
مجلس المحاسبين
مجلس المساحين
مجلس الكتبة
مجلس النجارين
مجلس الصائغين
مجلس الخبازين

Project Name	AN APARTMENT BUILDING
Location	SHARJAH EL MURAJZ
Scale	1:100
Date	April 30
Architect	A. MOEY & MOH. NIGAZY
Client	MR. MOHAMMAD MOH. NIGAZY
Address	SHARJAH P.O. BOX 40300 TEL. 303400
Phone	303400

GROUND FLOOR PLAN
Scale 1:100

