



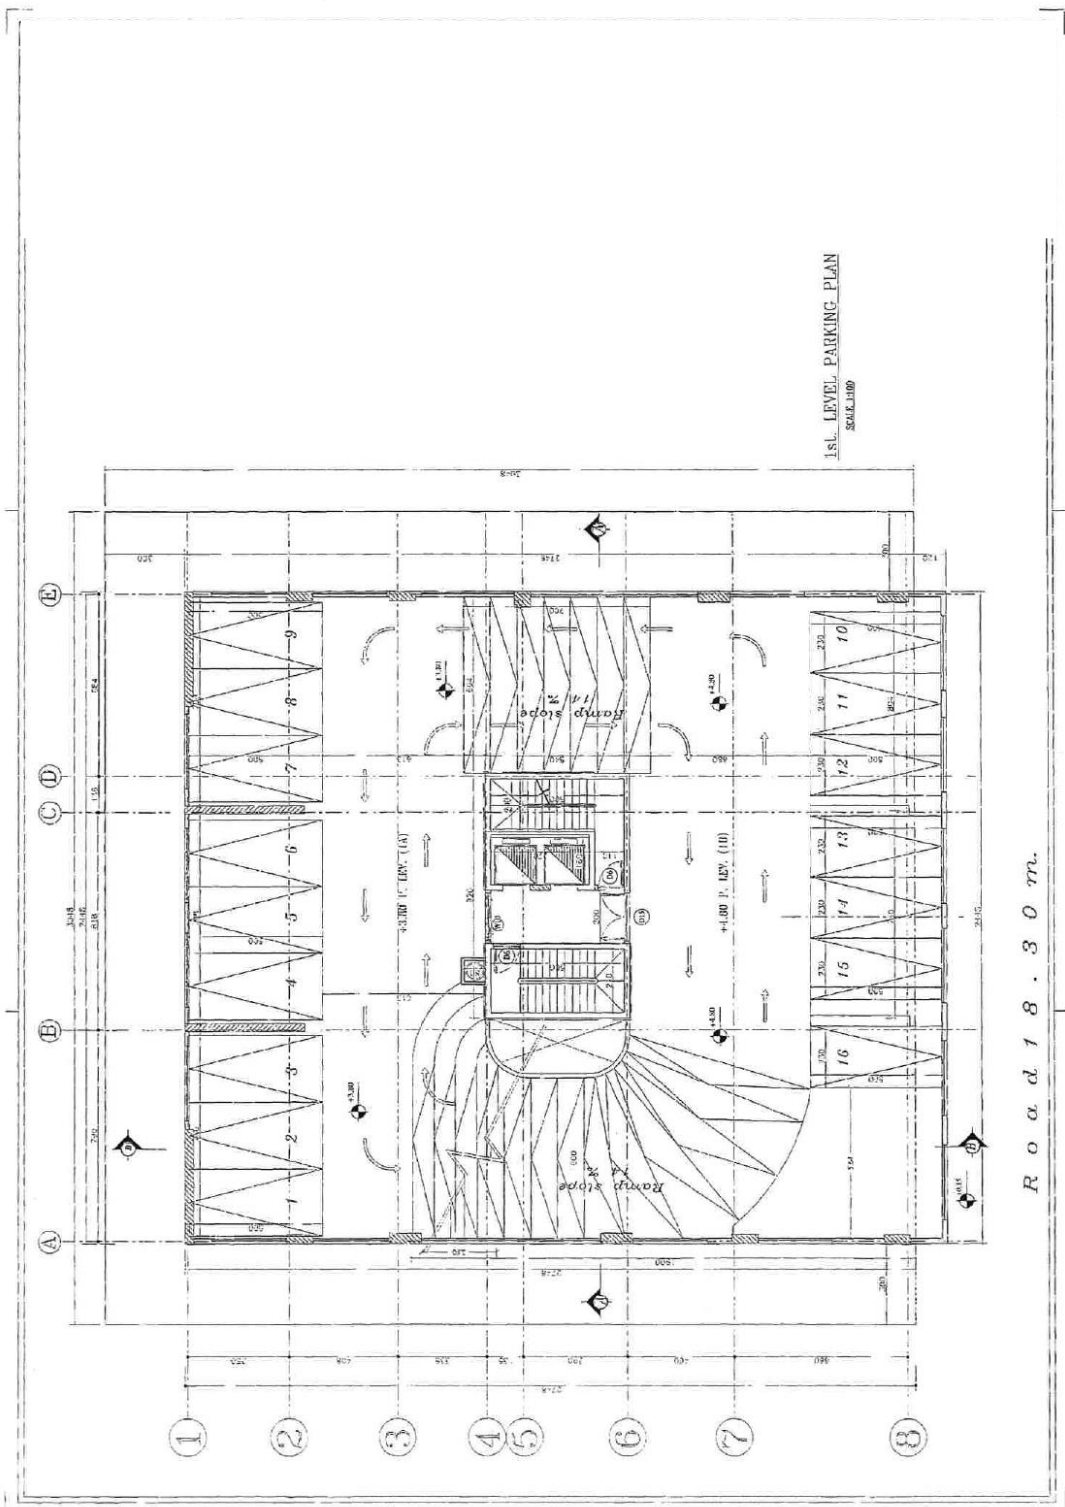


1st. LEVEL PARKING PLAN
SCALE 1/100

R o a d 1 8 . 3 0 m.

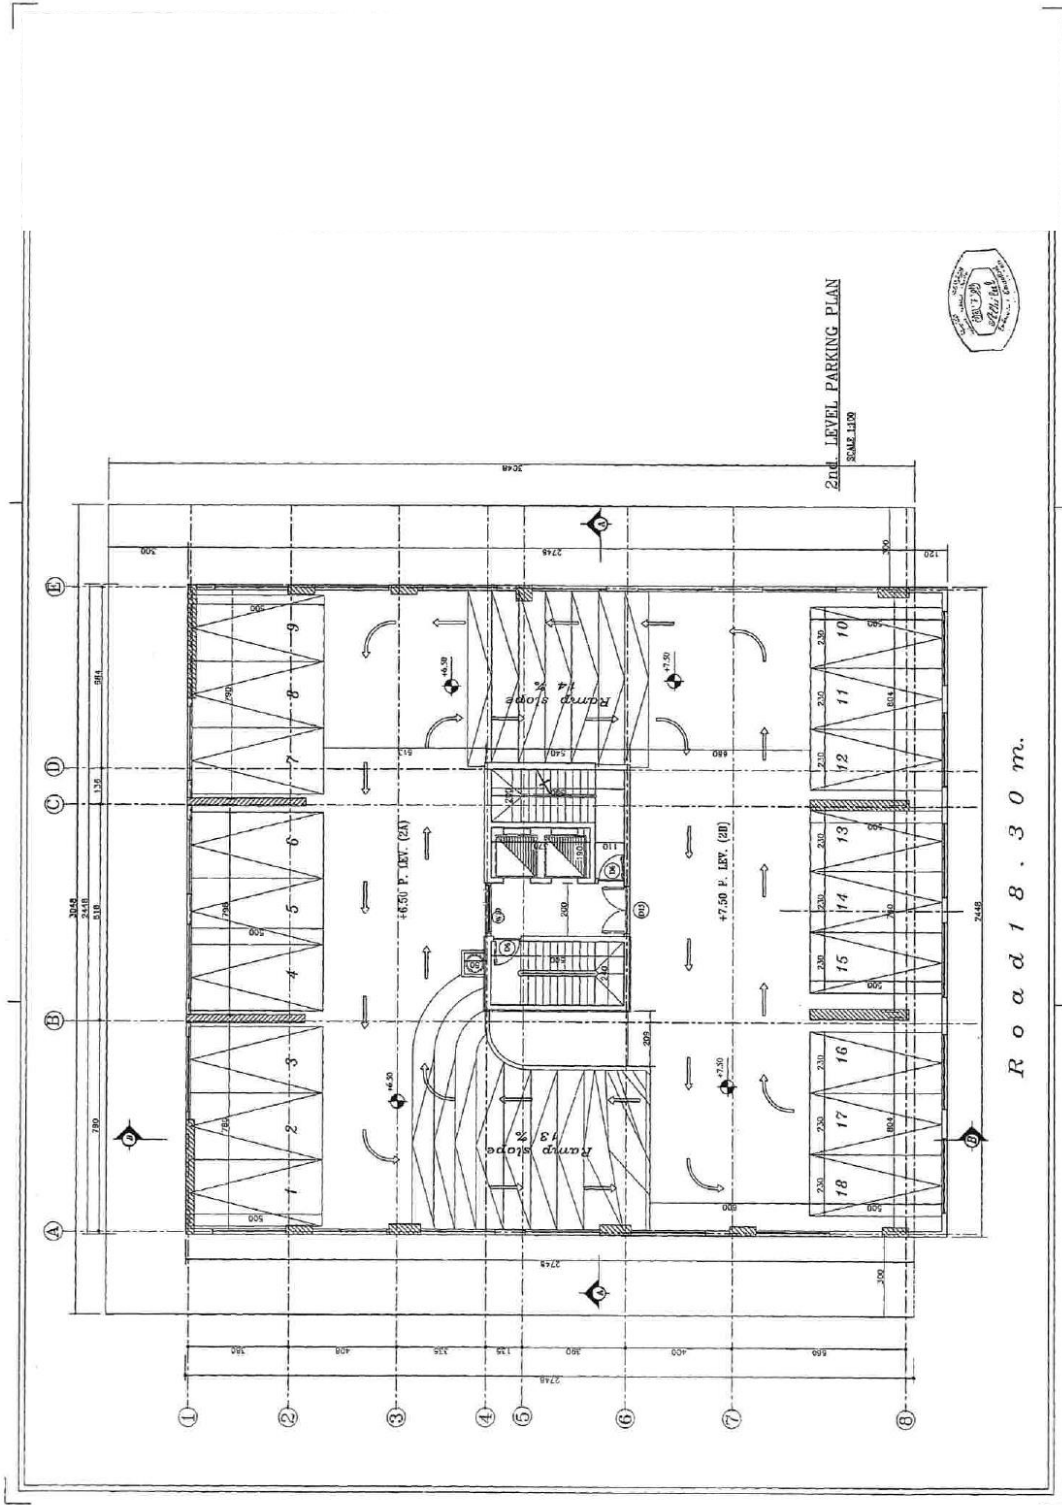

R o a d 1 8 . 3 0 m.

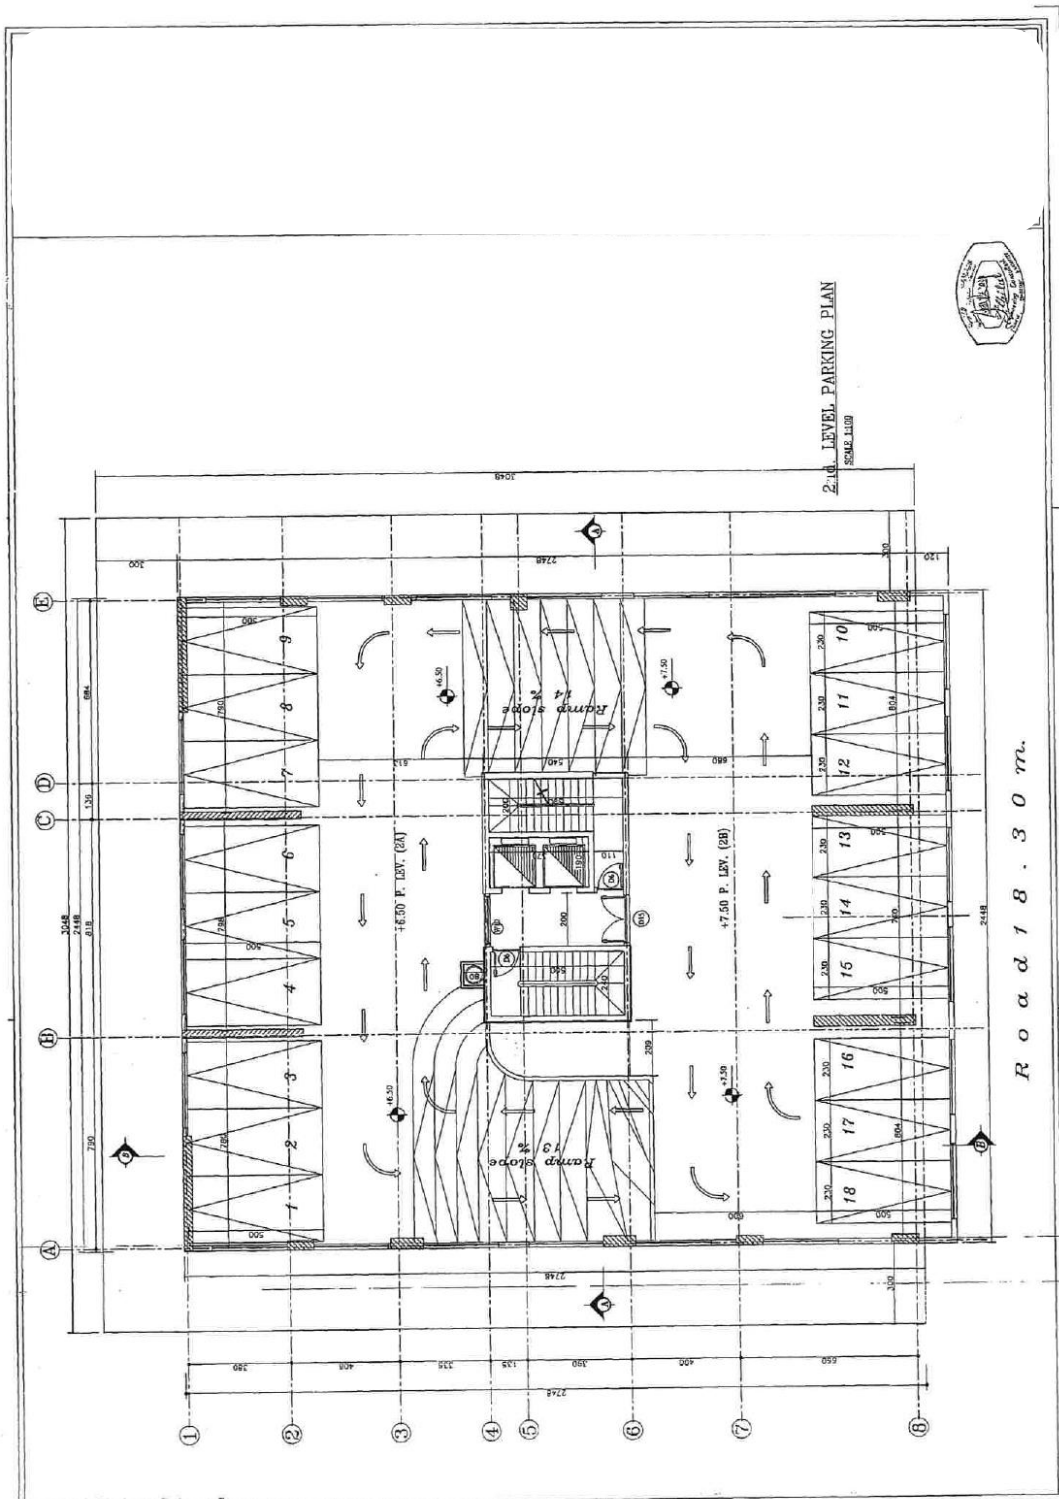


2.10 LEVEL PARKING PLAN
SCALE 1:100



R o a d 1 8 . 3 0 m.



ROOF FLOOR PLAN
SCALE 1/8" = 1'-0"

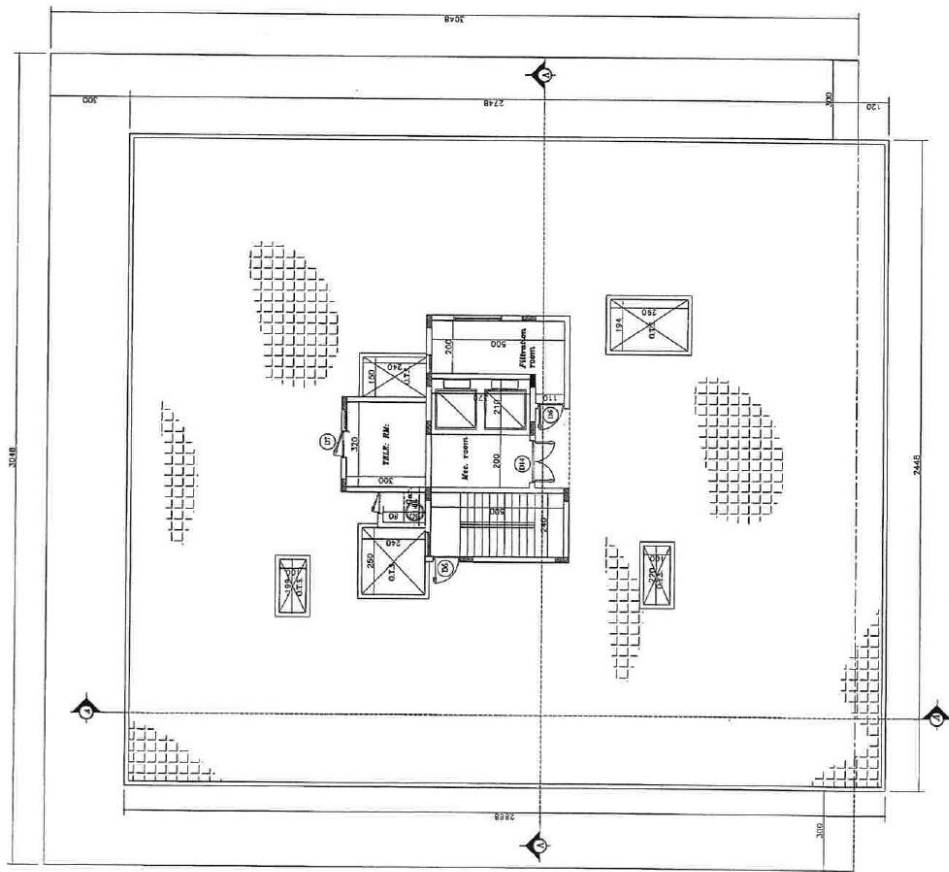

FRONT SIDE ELEVATION

SCALE 1/8" = 1'-0"

