


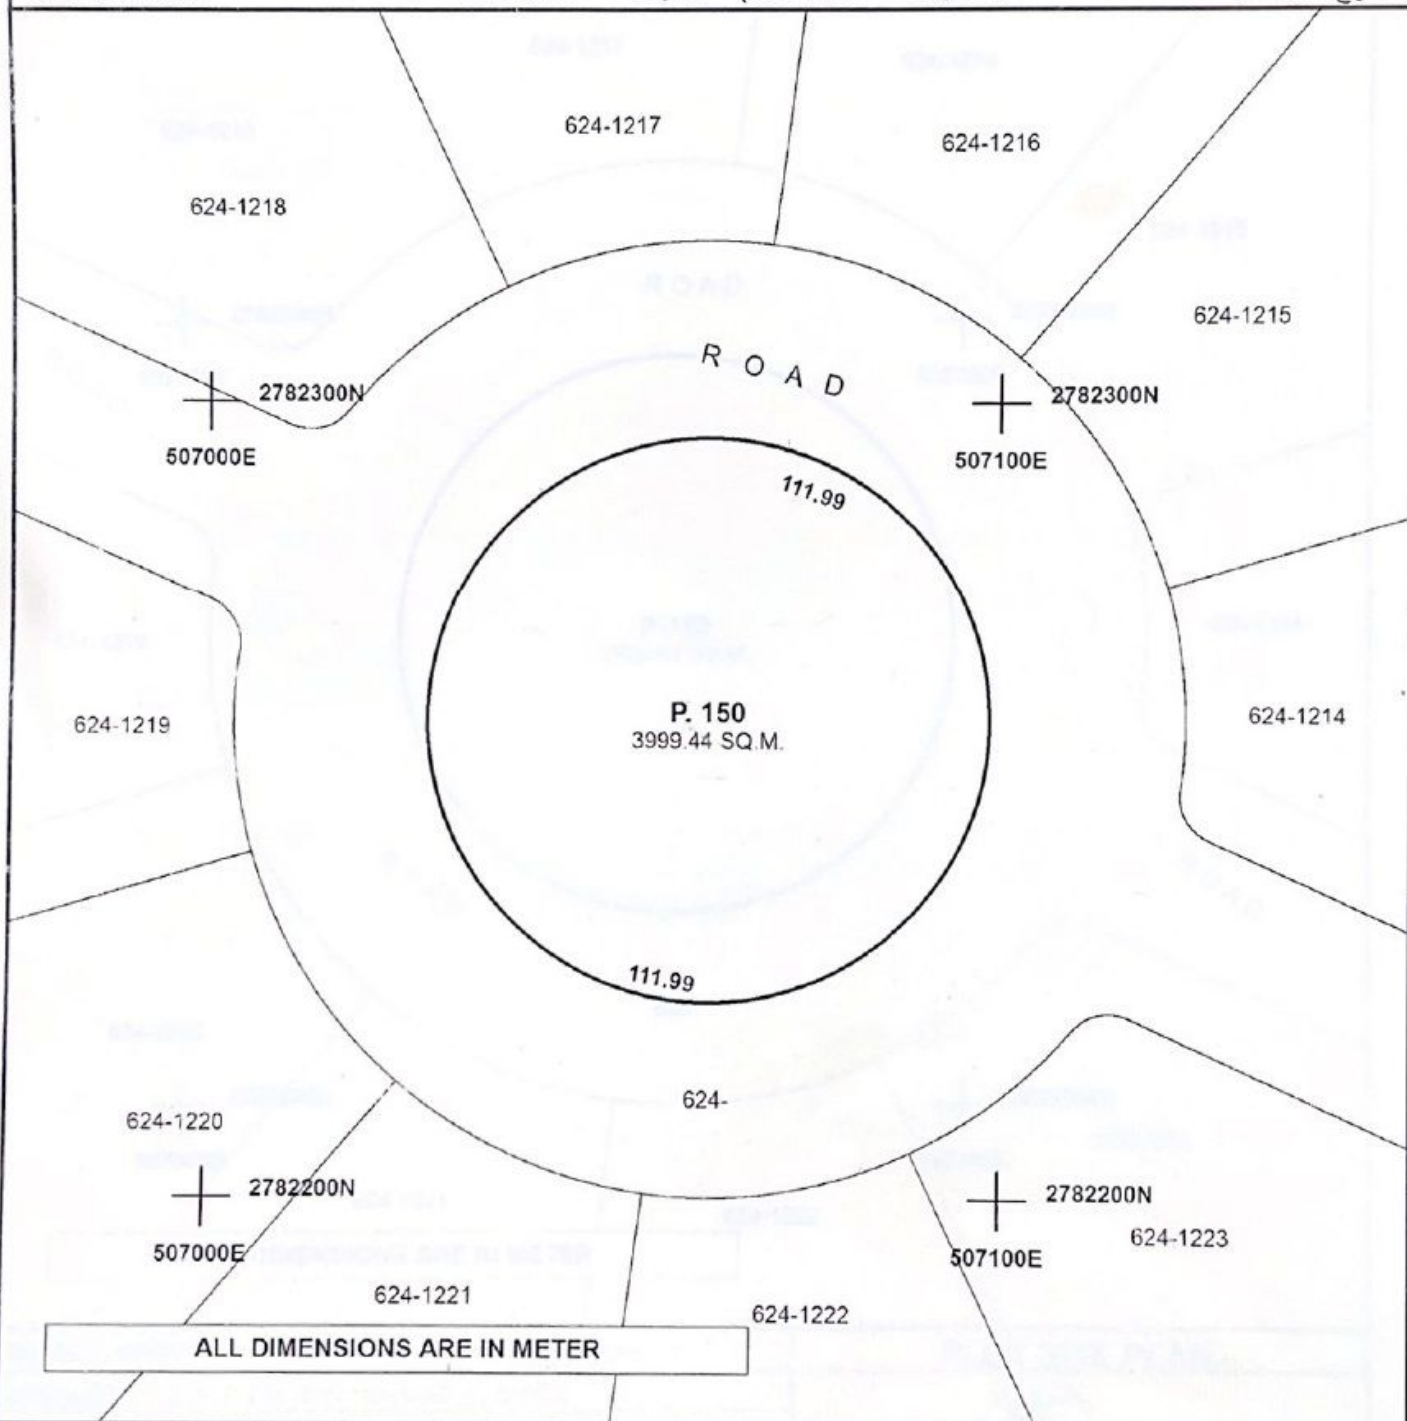

NAME:	الاسم:
PLOT NO: 150 (624-0)	رقم القطعة: 150
BLOCK: WARSAN FOURTH (624)	المنطقة: ورسان الرابعة (624)
TOTAL AREA: 3999/44 SQ.M. (43049/61 SQ.FT.)	مجموع المساحة:



PROJECT: INTERNATIONAL CITY PH2 & 3	STATUS: Vacant
SUBDIVIDED FROM: P. 209 (600-109) NAD AL SHIBA	
REFERENCE: As Per Planning	DATED: 05/07/2017
PREVIOUS REG: P.3238 NAD AL SHIBA	ORIGIN: Private
PLAN TYPE: THEORETICAL	
RESURVEYED BY:	DATED:
DEVELOPER REF: IC3-T-01	SCALE: 1:1000
PREPARED BY: منى ثاني المهيري	ISSUED ON: 05/07/2017

PLOT SITE PLAN

APPROVED BY
SURVEY SECTION

دائرة الأراضي والأموال
Land Department

