


23/1347/99

ADJACENT PLOT

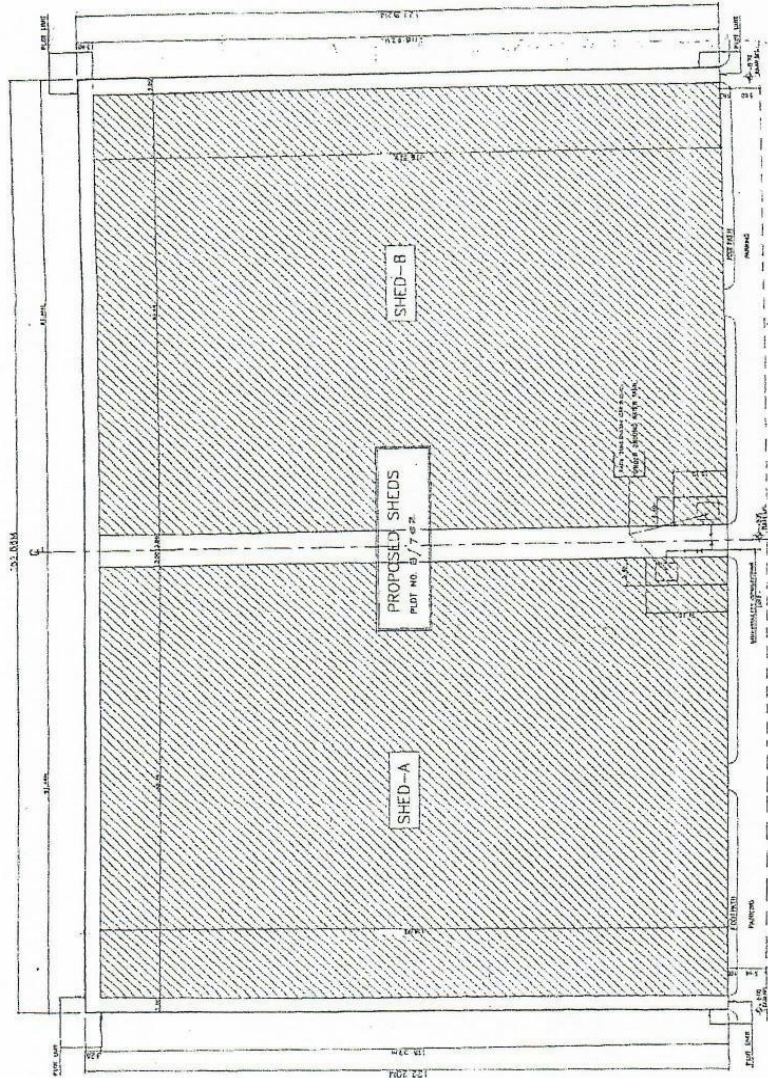

18.30M WIDE ROAD


SETTING-OUT PLAN



AFFECTION PLAN





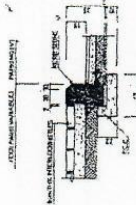

TYPE SECTION OF FOOT PATH & PARKING

SETTING-OUT PLAN

ADJACENT PLOT

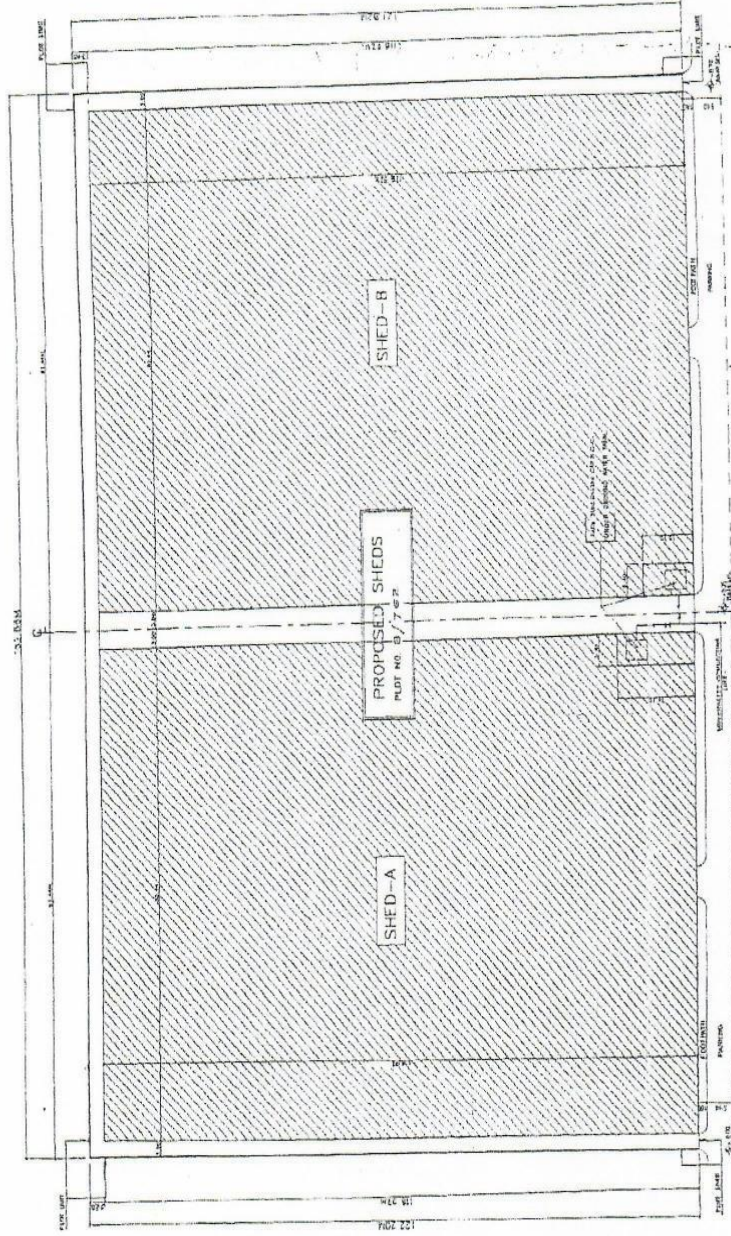



118.30M. WIDE ROAD


SETTING-OUT PLAN




AFFECTION PLAN

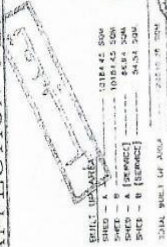TYP SECTION OF FOOT PATH
& PARKING[illegible]

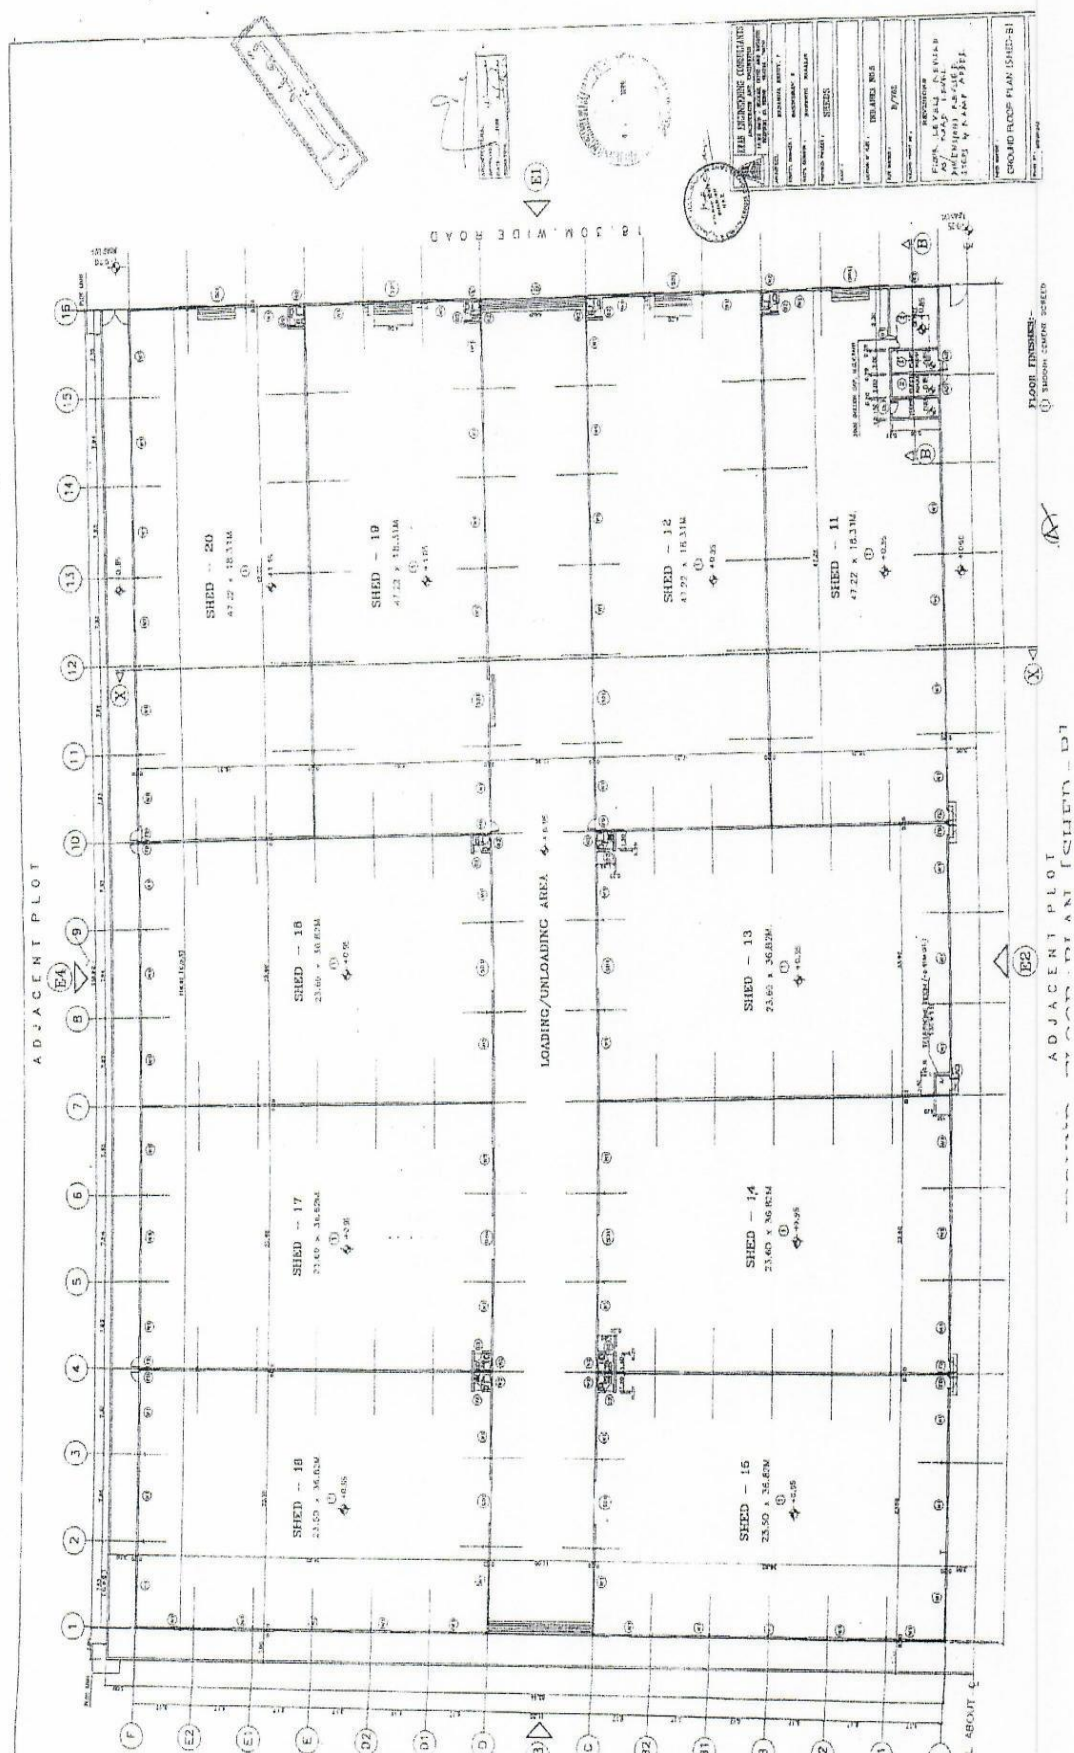


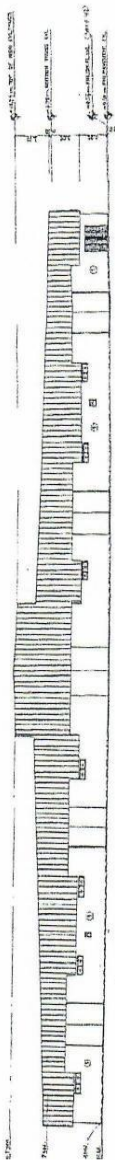


ELEVATION - E1

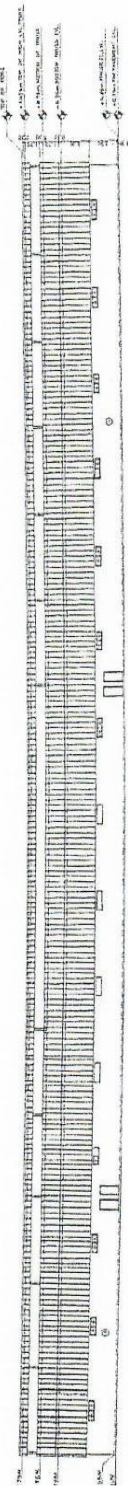

ELEVATION - E2

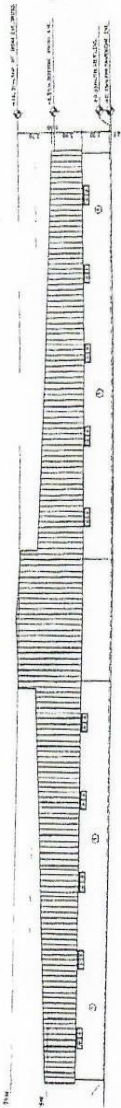

ELEVATION - E3

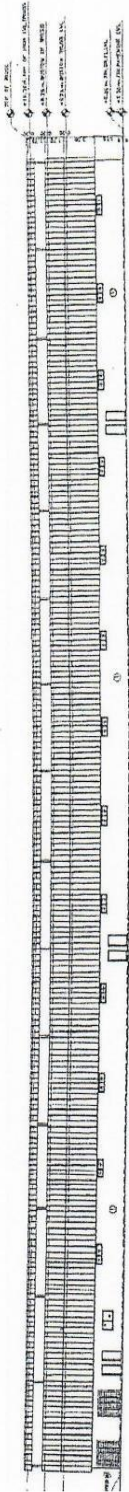


ELEVATION - E4

NOTE: ALL WINDOWS TO BE PROVIDED POWER CONTROL ALUMINUM SAFETY GRILL.

S H E E T - A




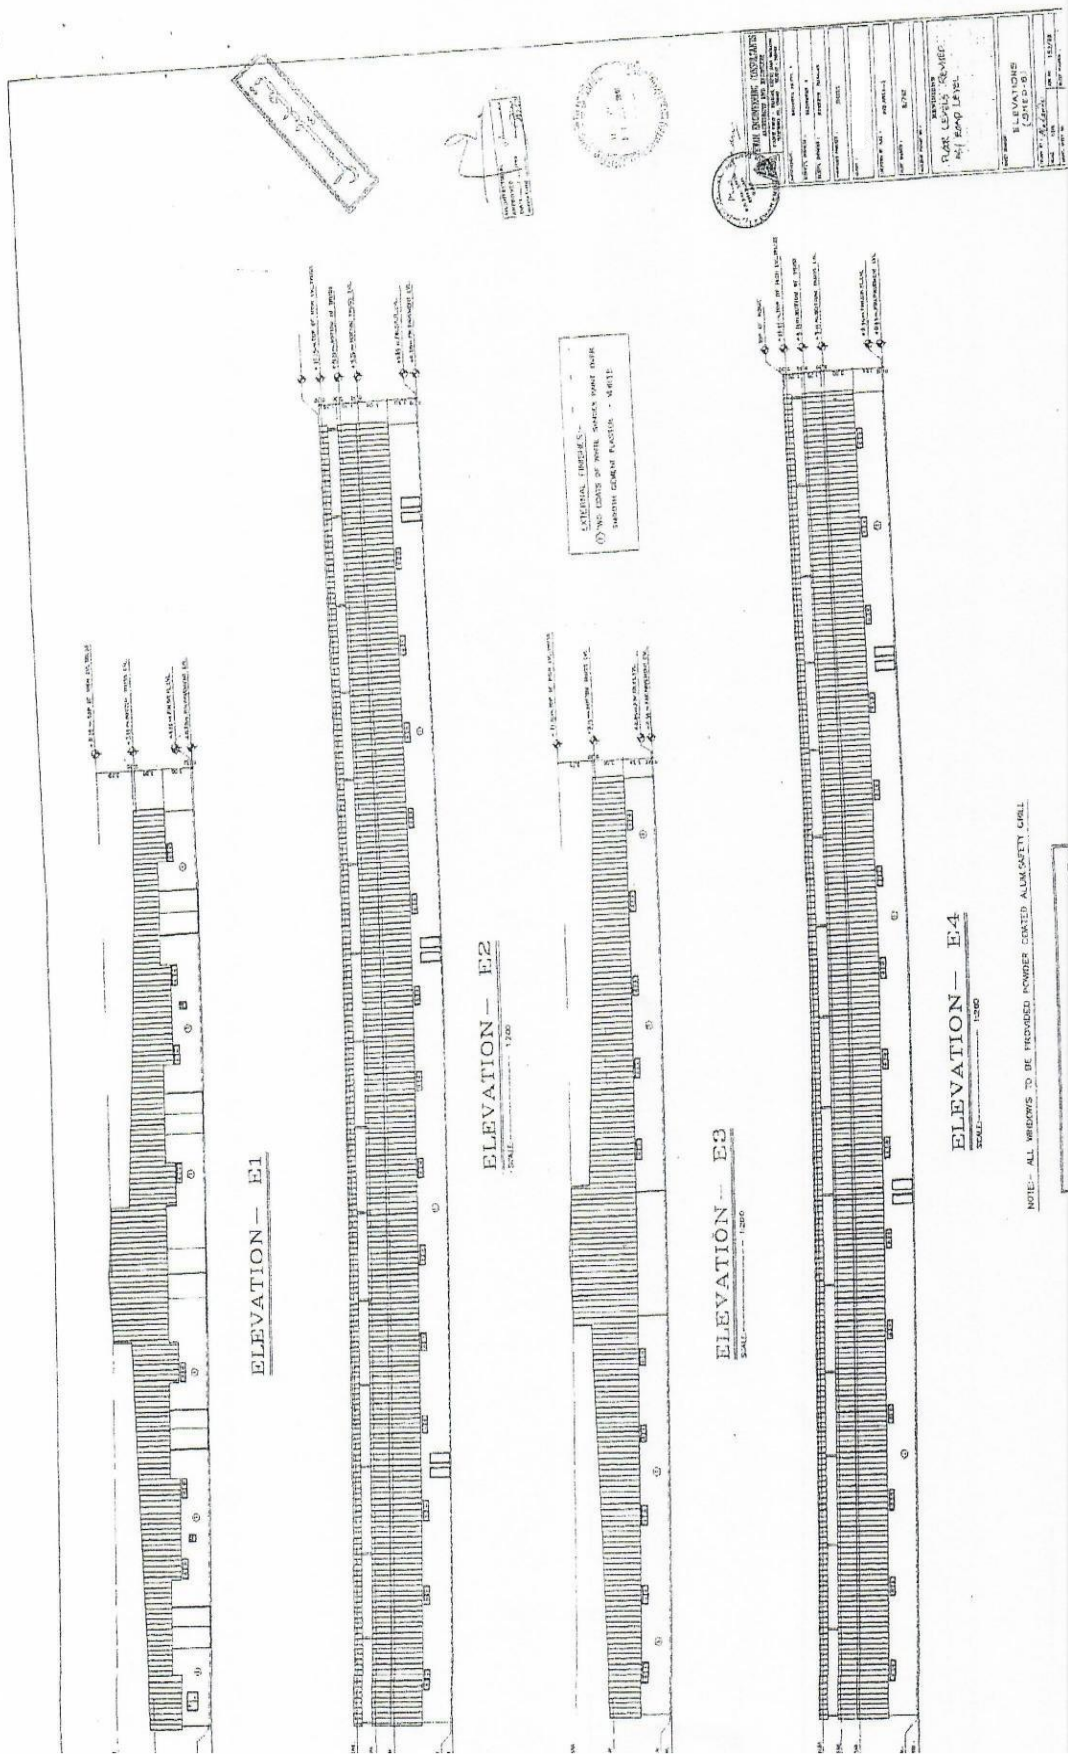

ELEVATION - E1

ELEVATION - E2


ELEVATION - E3

ELEVATION - E4


NOTE - ALL WINDOWS TO BE PROVIDED POWDER COATED ALUMINUM GRILL

S H E E T - B



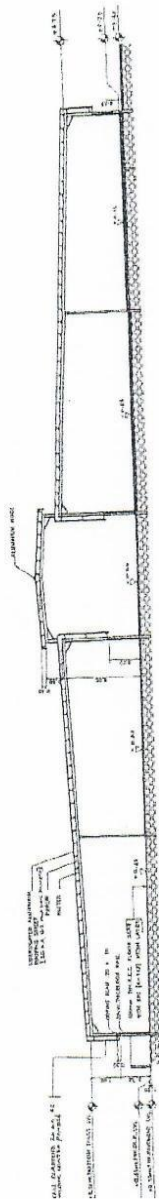

SECTION - X X
SCALE 1/8" = 1'-0"

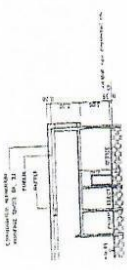


SECTION - B B
SCALE 1/8" = 1'-0"

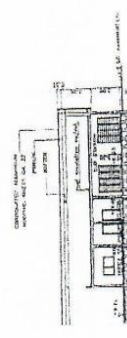


SECTION - A A
SCALE 1/8" = 1'-0"

S H E E D - A



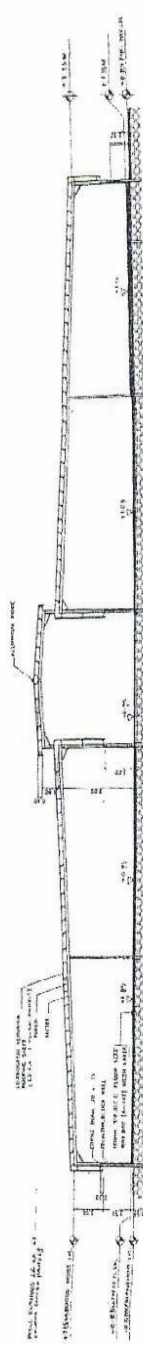

SECTION -- X X
SCALE 1/2" = 1'-0"

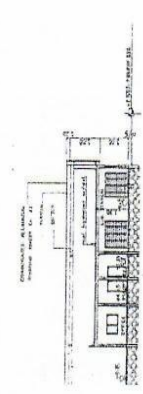


SECTION - A A
SCALE 1/2" = 1'-0"

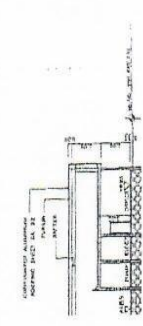


SECTION - B B
SCALE 1/2" = 1'-0"

S H E E D - B


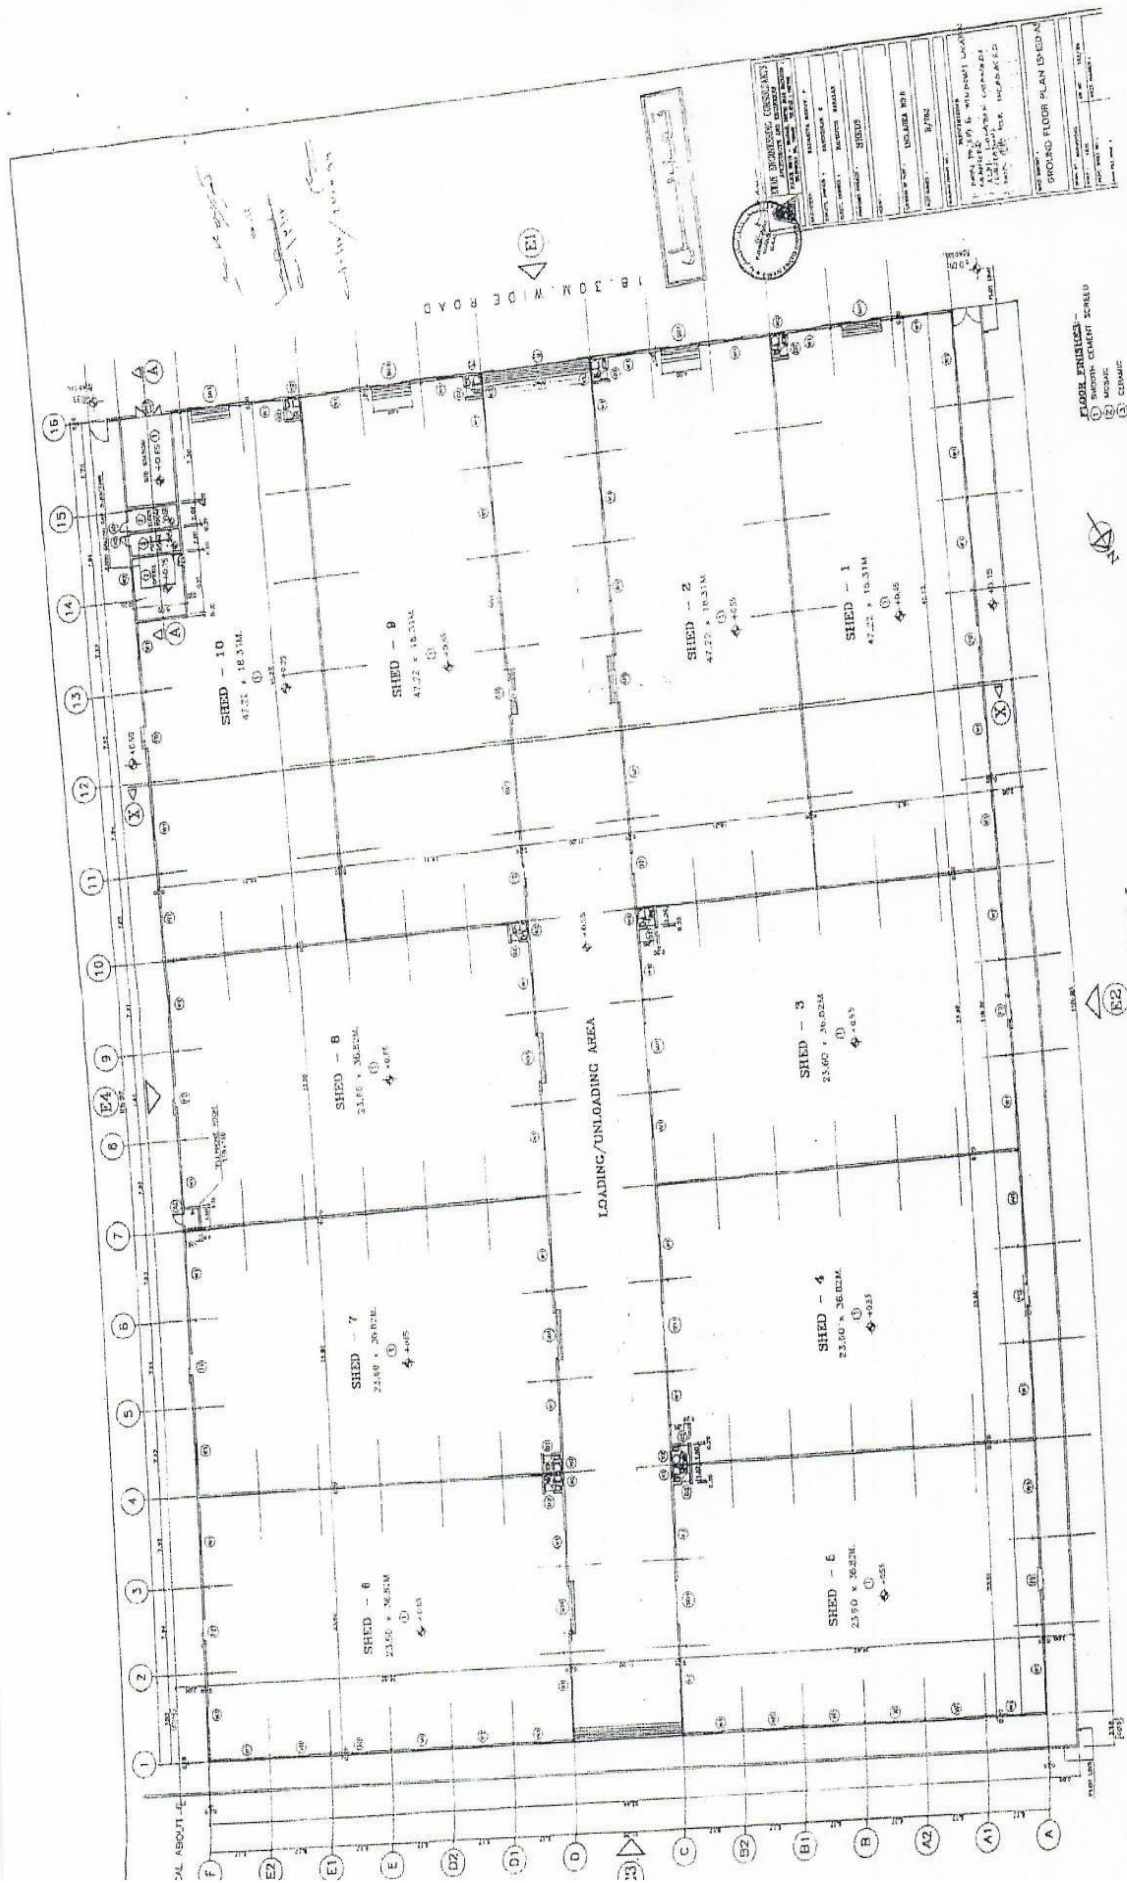

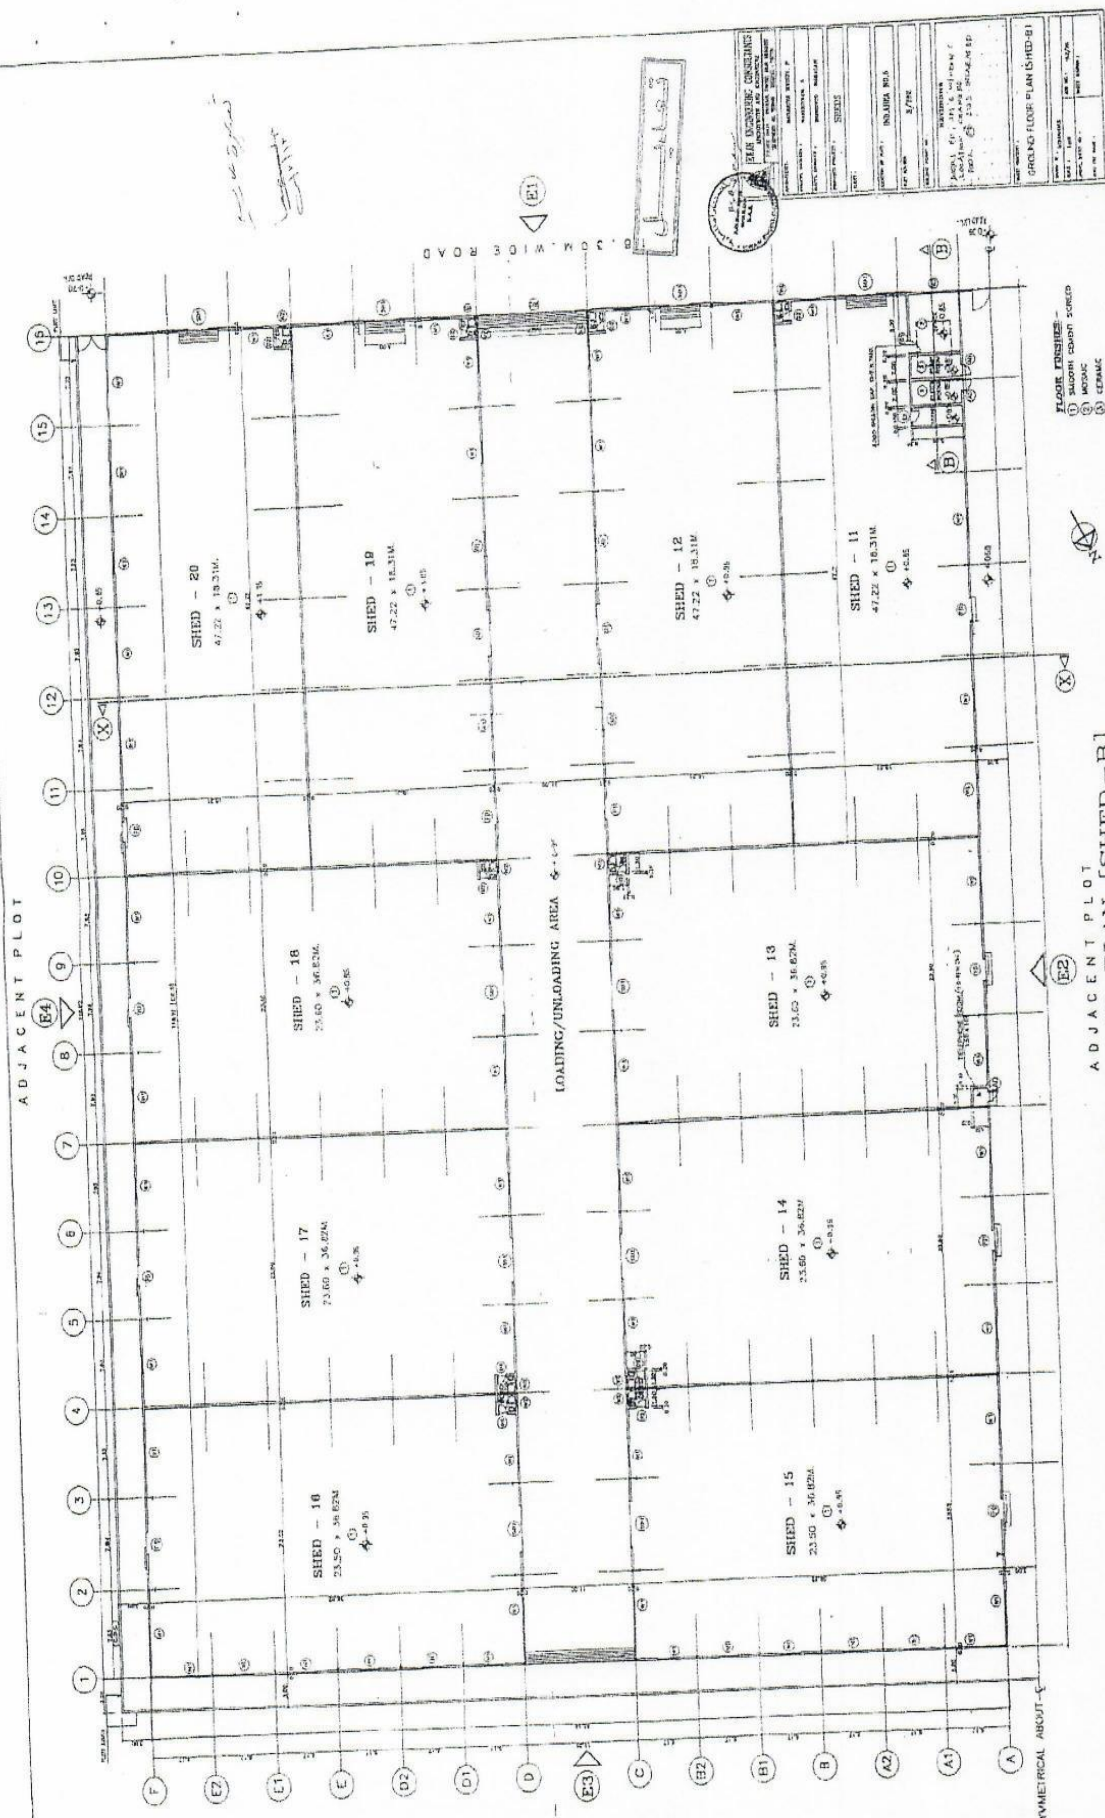

[illegible]




U
H
F
D
I
A

[illegible]